



CITY OF ROCKINGHAM

MILLAR ROAD WASTE MANAGEMENT FACILITY

PROPOSED LEACHATE PONDS

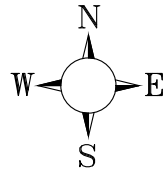

LOCALITY PLAN
NOT TO SCALE

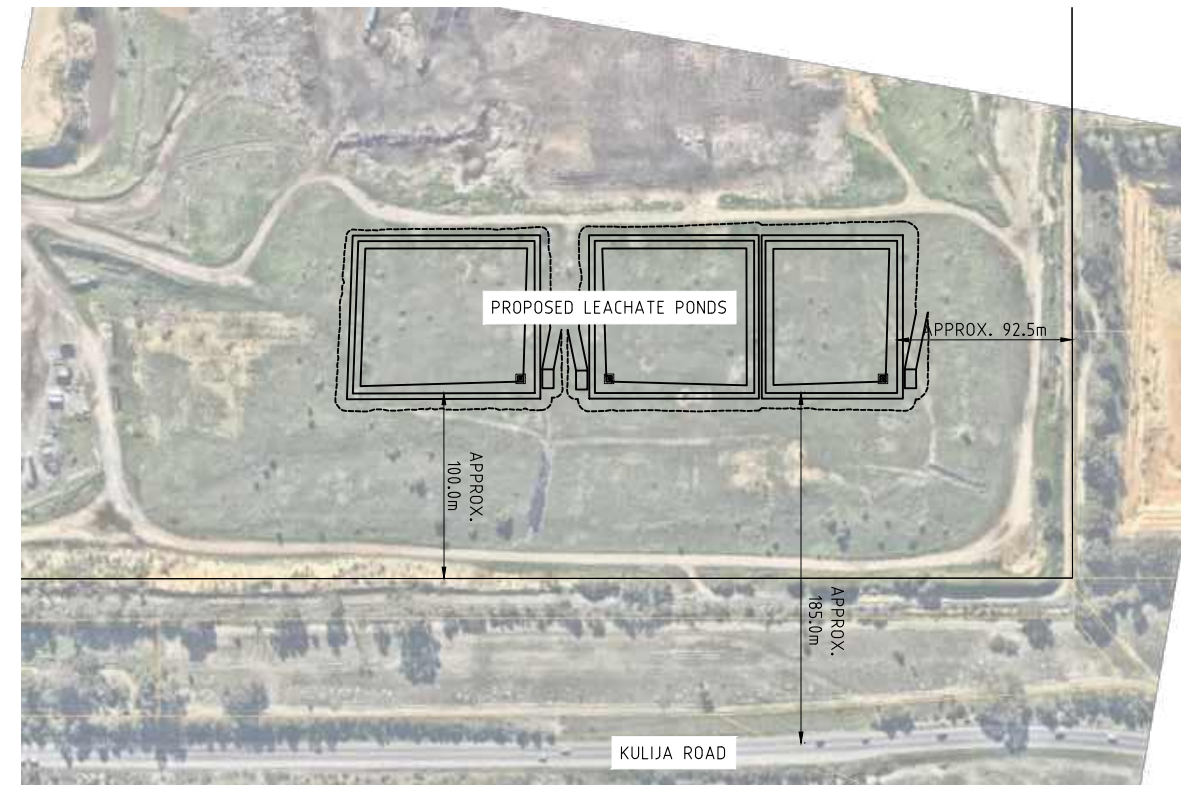


SITE PLAN
SCALE 1 : 2,000 (A1)

DRAWING SCHEDULE

DRAWING No.	REVISION	DESCRIPTION
MILL - LP - 001	C	COVER SHEET, DRAWING SCHEDULE AND LOCALITY PLAN
MILL - LP - 002	C	LEACHATE POND LAYOUT PLAN
MILL - LP - 003	C	LEACHATE POND SECTIONS
MILL - LP - 004	C	LEACHATE POND DETAILS - SHEET 1 OF 2
MILL - LP - 005	C	LEACHATE POND DETAILS - SHEET 2 OF 2

NOTES:

1. POSITION OF PROPERTY BOUNDARY TO BE CONFIRMED BY SURVEYOR.
2. THESE DRAWINGS SHALL BE READ IN CONJUNCTION WITH ALL OTHER CONSULTANTS DRAWINGS AND SPECIFICATIONS.
3. BEFORE PROCEEDING WITH THE WORK ANY DISCREPANCIES IN THE CONTRACT DOCUMENTS SHALL BE REFERRED FOR DECISION TO THE ENGINEER.
4. DO NOT SCALE FROM DRAWINGS. IF IN DOUBT, ASK!!
5. CONTRACTOR SHALL VERIFY ALL LOCATIONS OF SERVICES, ALL DIMENSIONS AND LEVELS PRIOR TO CONSTRUCTION.
6. ALL MATERIALS & WORKMANSHIP SHALL BE IN ACCORDANCE WITH THE SPECIFICATIONS AND THE LOCAL AUTHORITY'S BY-LAWS.
7. THE CONTRACTOR IS RESPONSIBLE TO OBTAIN ALL RELEVANT APPROVALS PRIOR TO COMMENCEMENT OF WORKS.

 

FOR APPROVAL
12 SEPTEMBER 2025

REVISIONS	No.	BY	DATE	DESCRIPTION	DRG. FILE	DATE	TECHNICALLY APPROVED:
C	S.B.Y.	12/09/25	POND B & C AMENDED	DESIGN	I.W.	08/25	
B	S.B.Y.	03/09/25	ISSUED FOR APPROVAL	DRAWN	S.B.Y.	08/25	
A	S.B.Y.	15/08/25	PRELIMINARY ISSUE	DES. CHK.	I.W.		
	No.	BY	DATE	DESCRIPTION	DWG. CHK.	I.W.	




Email - iwatkins@iwprojects.com.au
Mobile - 0402 909 291
Address - 6 Anembo Close Duncraig 6023

COPYRIGHT ©
These designs and drawings are copyright and are not to be used or reproduced without the written permission of IWPROJECTS. The contents of this drawing are electronically generated, are confidential and may only be used for the purpose for which they were intended. This is an uncontrolled document issued for information purposes only, unless the checked sections are signed and approved.


CITY OF ROCKINGHAM	SCALE	AS SHOWN
MILLAR ROAD WASTE MANAGEMENT FACILITY PROPOSED LEACHATE PONDS	SHEET	
COVER SHEET, DRAWING SCHEDULE AND LOCALITY PLAN	DRG No.	MILL-LP-001

REVISION	C
DRG No.	MILL-LP-001

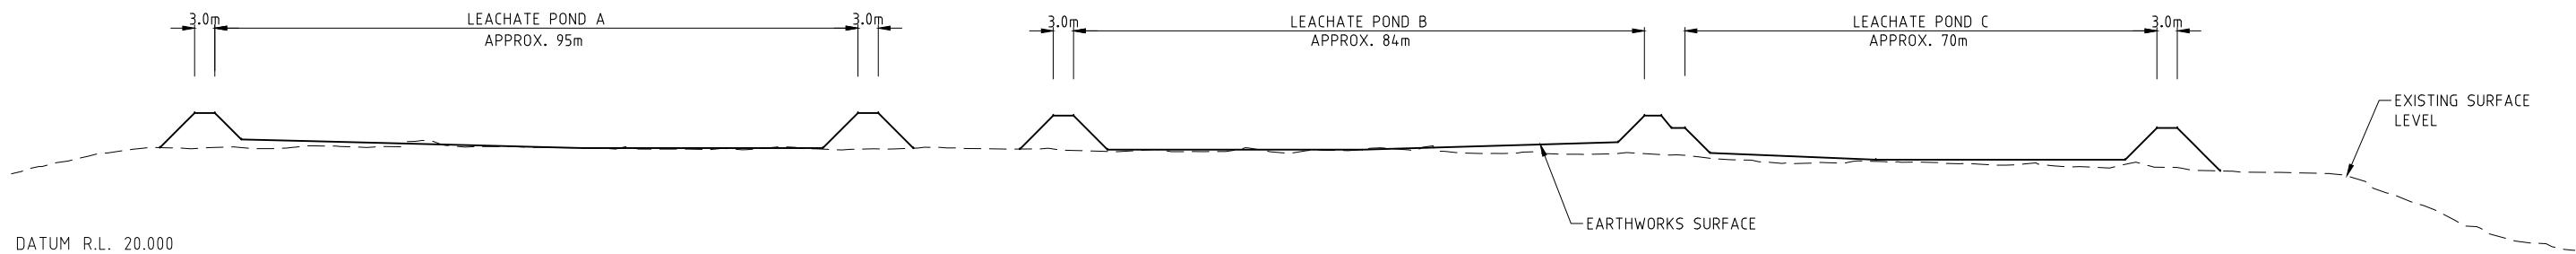


SECTION A
SCALE H 1 : 500 (A1)
V 1 : 250

002

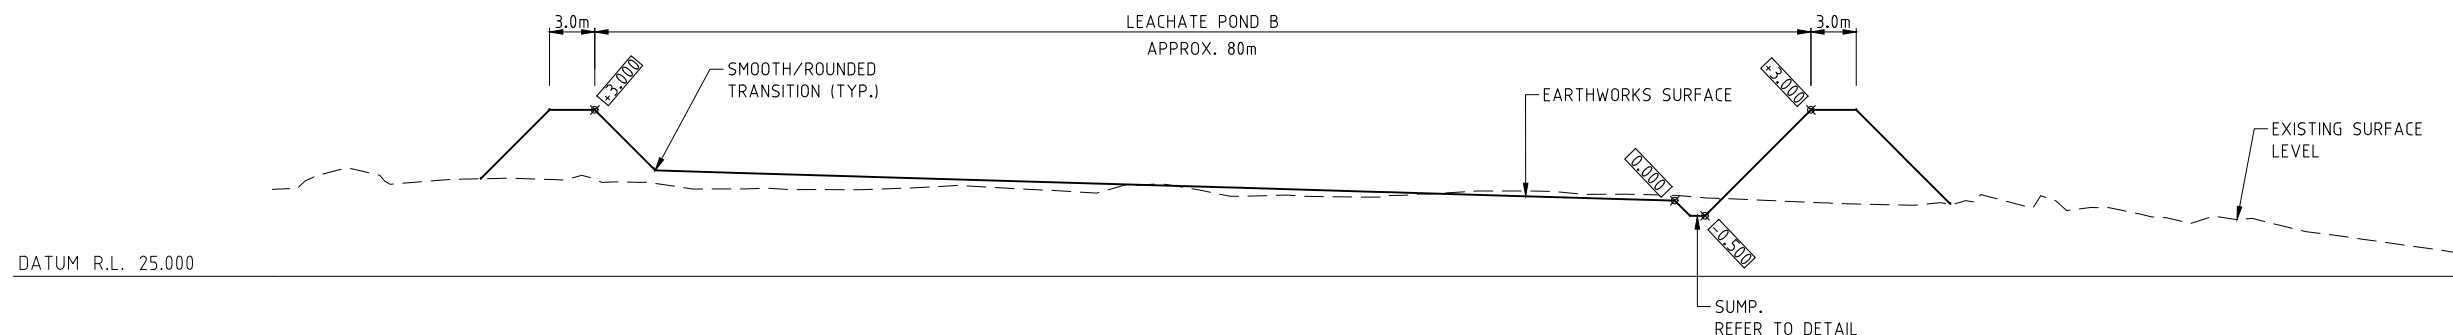

SECTION B
SCALE H 1 : 250 (A1)
V 1 : 125

002

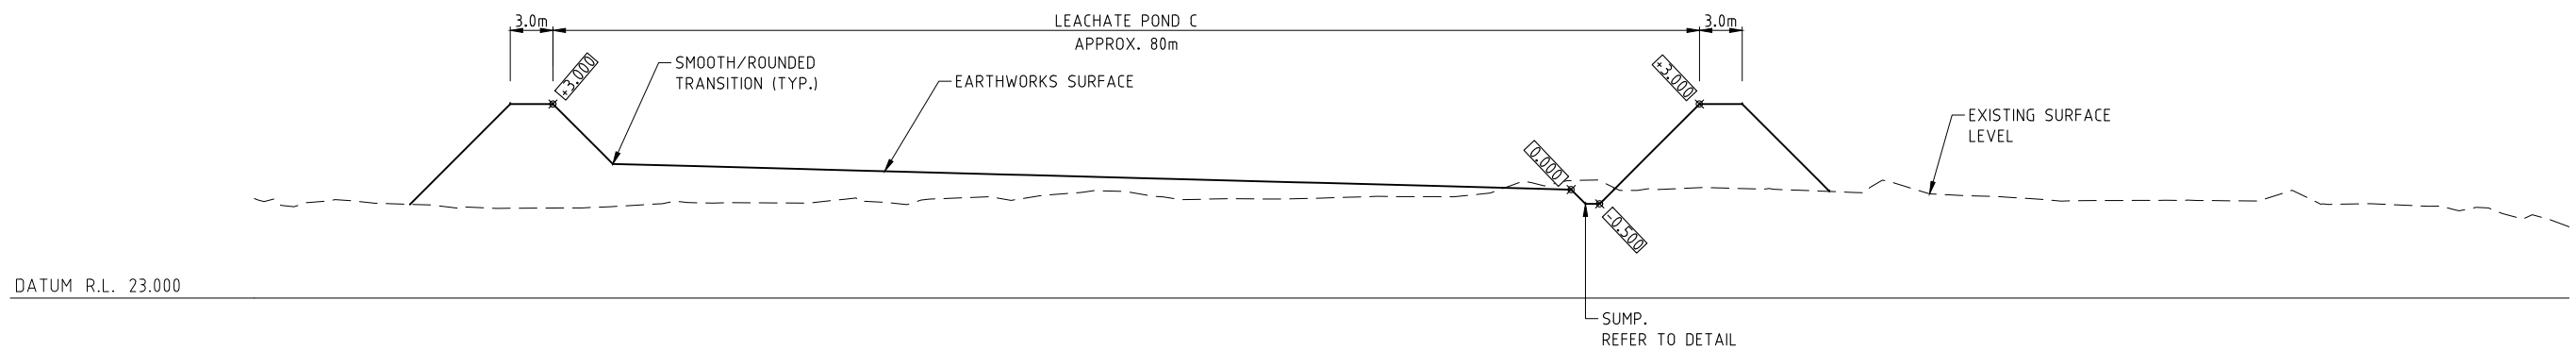


SECTION C
SCALE H 1 : 250 (A1)
V 1 : 125

002

NOTE:
EARTHWORKS SURFACE SHOWN ON THIS PLAN. LINER TO BE PLACED ON TOP OF THIS SURFACE.

FOR APPROVAL
12 SEPTEMBER 2025

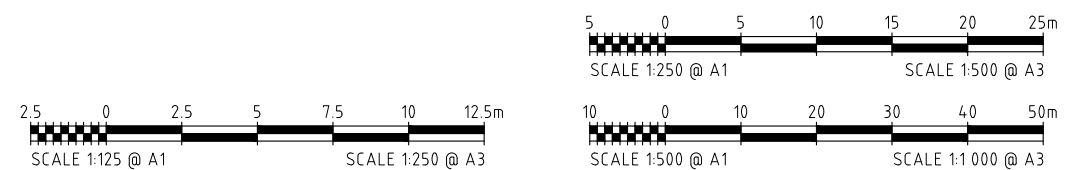

REVISIONS	No.	BY	DATE	DESCRIPTION	DRG. FILE	DATE	TECHNICALLY APPROVED:
	C	S.B.Y.	12/09/25	POND B & C AMENDED	DESIGN	I.W.	08/25
	B	S.B.Y.	03/09/25	ISSUED FOR APPROVAL	DRAWN	S.B.Y.	08/25
	A	S.B.Y.	15/08/25	PRELIMINARY ISSUE	DES. CHK.	I.W.	


TECHNICALLY APPROVED:

iw Projects
COPYRIGHT ©
 These designs and drawings are copyright and are not to be used or reproduced without the written permission of IWPROJECTS. The contents of this drawing are electronically generated, are confidential and may only be used for the purpose for which they were intended. This is an uncontrolled document issued for information purposes only, unless the checked sections are signed and approved.


Email - iwatkins@iwprojects.com.au
 Mobile - 0402 909 291
 Address - 6 Anembo Close Duncraig 6023

CITY OF ROCKINGHAM
 MILLAR ROAD WASTE MANAGEMENT FACILITY
 PROPOSED LEACHATE PONDS
 LEACHATE POND SECTIONS


SCALE	AS SHOWN
SHEET	
DRG No.	REVISION C MILL-LP-003

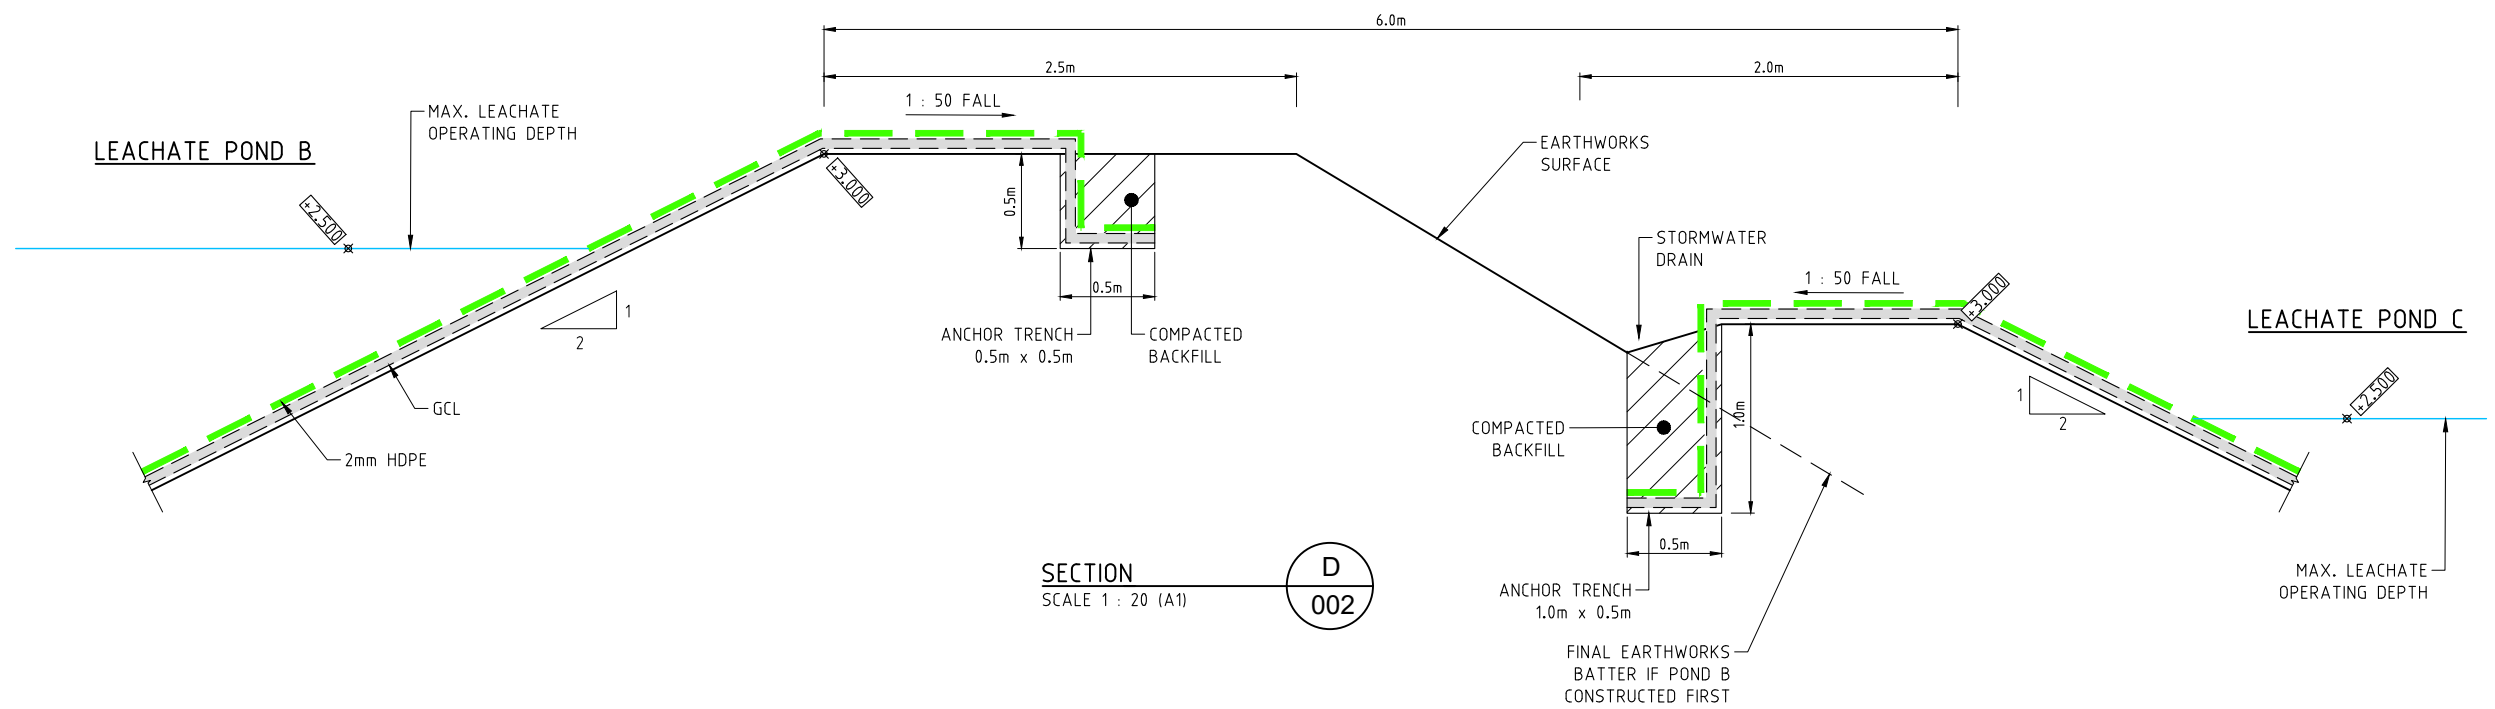


SECTION D 002
SCALE 1 : 20 (A1)

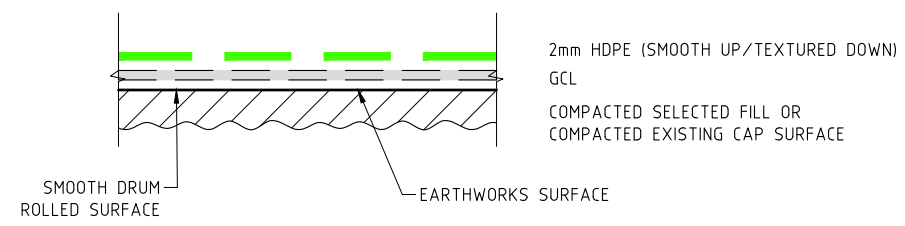


LEACHATE POND LINER DETAIL
SCALE 1 : 10 (A1)

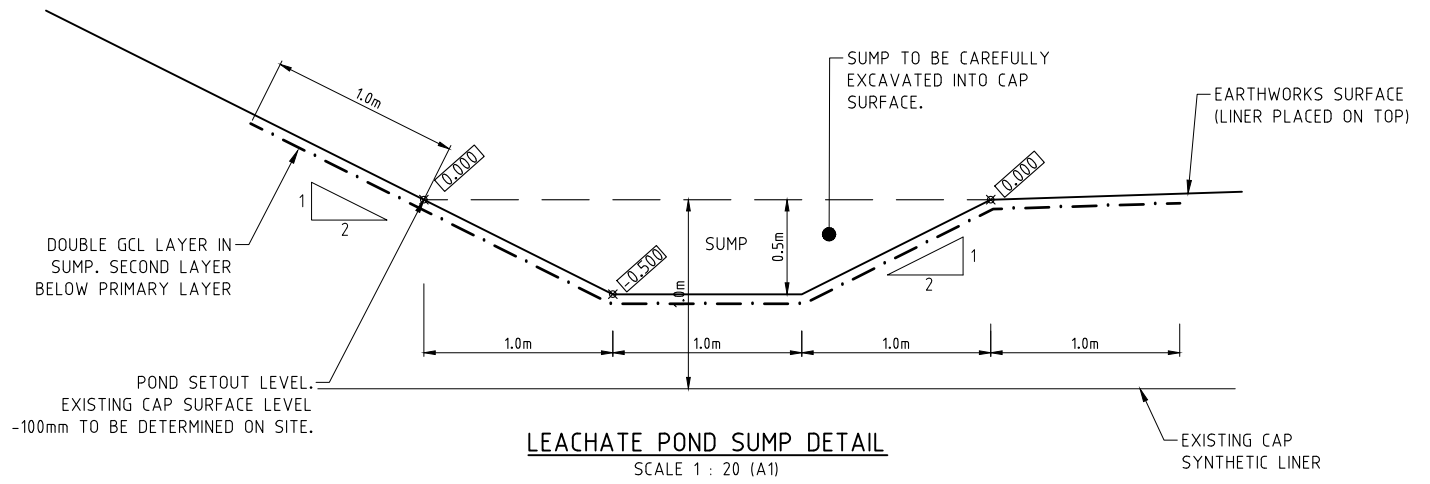

LEACHATE POND SUMP DETAIL
SCALE 1 : 20 (A1)

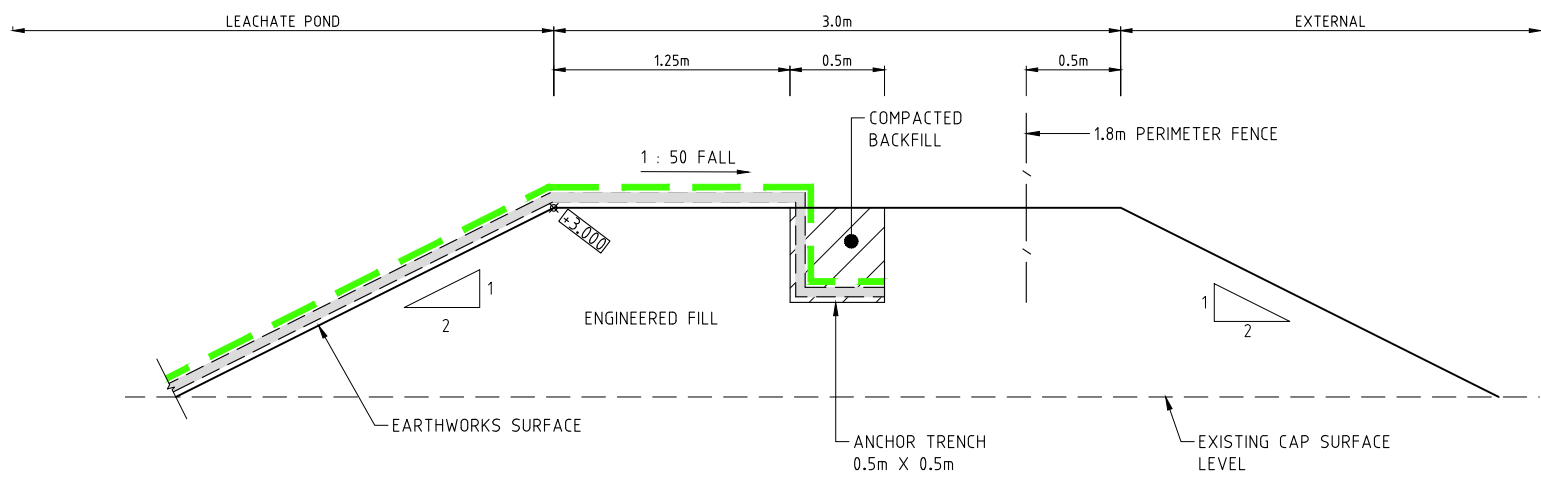

LEACHATE POND PERIMETER BUND DETAIL
SCALE 1 : 20 (A1)

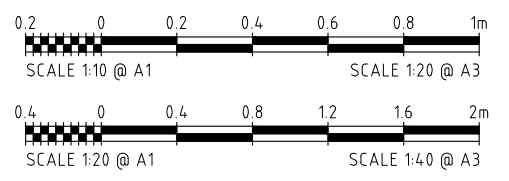

FOR APPROVAL
12 SEPTEMBER 2025

REVISIONS	No.	BY	DATE	DESCRIPTION	DWG. CHK.	I.W.
	C	S.B.Y.	12/09/25	POND B & C AMENDED	DESIGN	I.W.
	B	S.B.Y.	03/09/25	ISSUED FOR APPROVAL	DRAWN	S.B.Y.
	A	S.B.Y.	15/08/25	PRELIMINARY ISSUE	DES. CHK.	I.W.




TECHNICALLY APPROVED:

iw Projects
COPYRIGHT ©
 These designs and drawings are copyright and are not to be used or reproduced without the written permission of IWPROJECTS. The contents of this drawing are electronically generated, are confidential and may only be used for the purpose for which they were intended. This is an uncontrolled document issued for information purposes only, unless the checked sections are signed and approved.


Email - iwatkins@iwprojects.com.au
 Mobile - 0402 909 291
 Address - 6 Anembo Close Dun Craig 6023

CITY OF ROCKINGHAM
 MILLAR ROAD WASTE MANAGEMENT FACILITY
 PROPOSED LEACHATE PONDS
 LEACHATE POND DETAILS - SHEET 1 OF 2

SCALE	AS SHOWN
SHEET	
DRG No.	MILL-LP-004

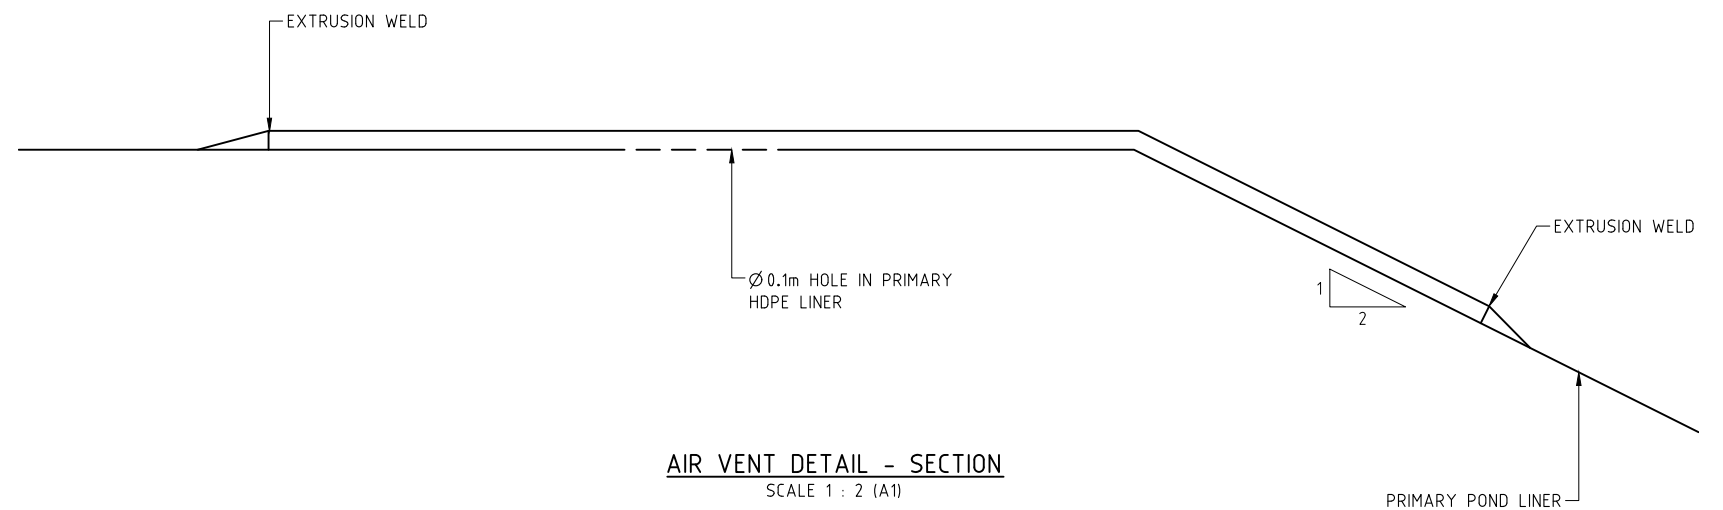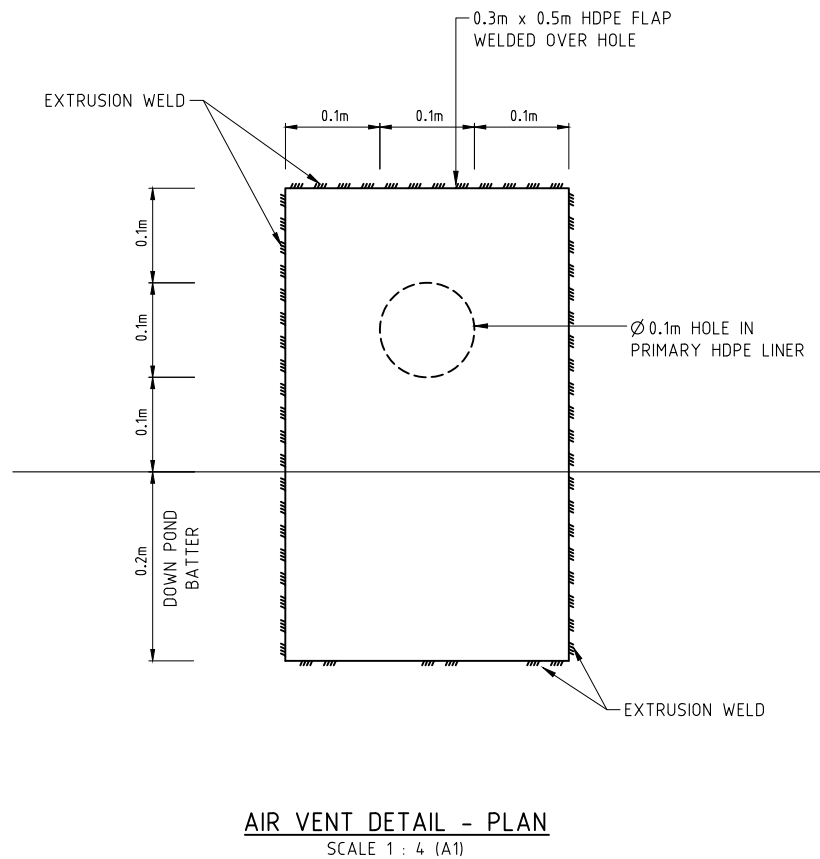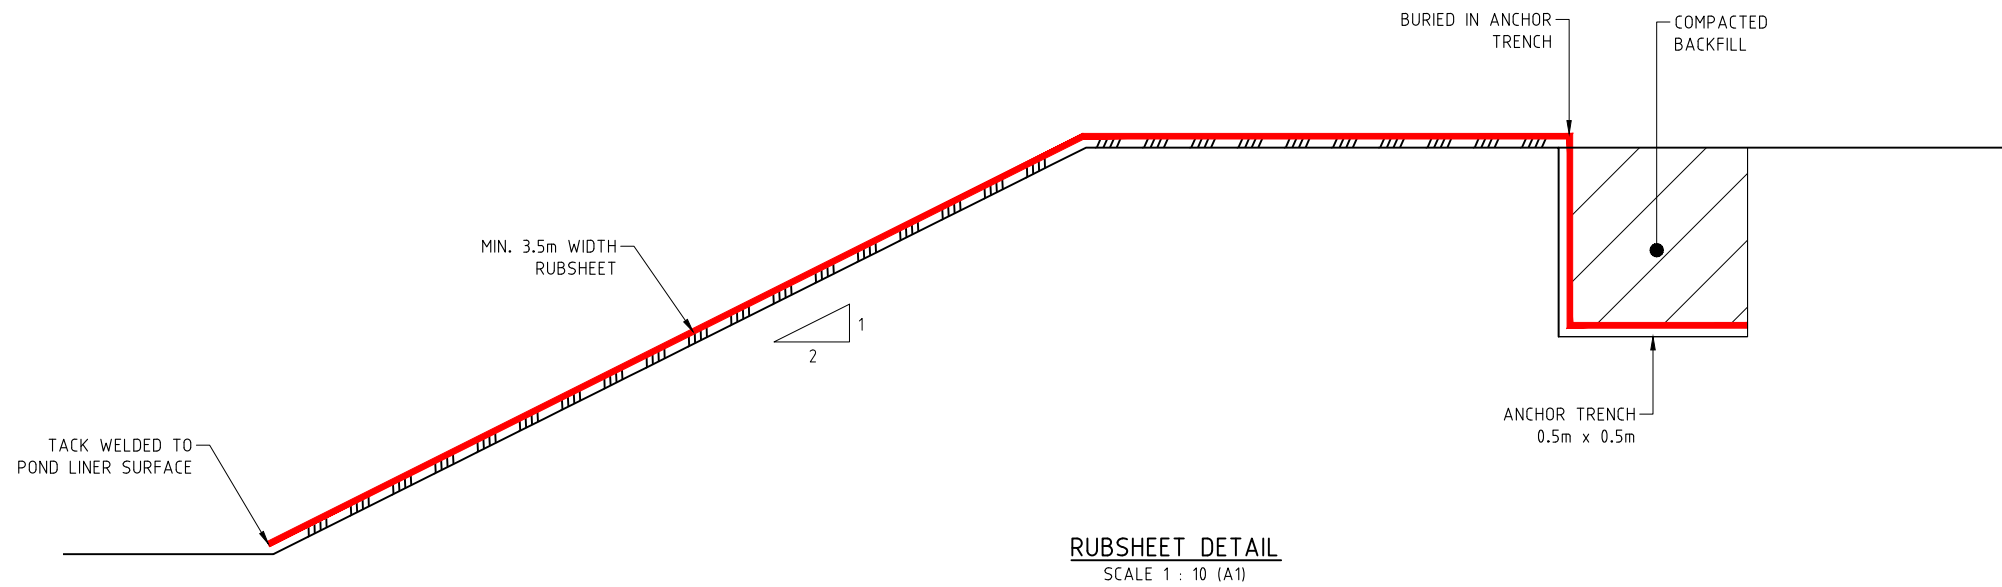

FOR APPROVAL
12 SEPTEMBER 2025

 

REVISIONS	No.	BY	DATE	DESCRIPTION	DRG. FILE	DATE	TECHNICALLY APPROVED:
	C	S.B.Y.	12/09/25	POND B & C AMENDED	DESIGN	I.W.	08/25
	B	S.B.Y.	03/09/25	ISSUED FOR APPROVAL	DRAWN	S.B.Y.	08/25
	A	S.B.Y.	15/08/25	PRELIMINARY ISSUE	DES. CHK.	I.W.	

TECHNICALLY APPROVED:

iw Projects

COPYRIGHT ©
These designs and drawings are copyright and are not to be used or reproduced without the written permission of IWPROJECTS. The contents of this drawing are electronically generated, are confidential and may only be used for the purpose for which they were intended. This is an uncontrolled document issued for information purposes only, unless the checked sections are signed and approved.

Email - iwatkins@iwprojects.com.au
Mobile - 0402 909 291
Address - 6 Anembo Close Dun Craig 6023

CITY OF ROCKINGHAM

MILLAR ROAD WASTE MANAGEMENT FACILITY
PROPOSED LEACHATE PONDS
LEACHATE POND DETAILS – SHEET 2 OF 2

SCALE	AS SHOWN
SHEET	
DRG No.	REVISION C MILL-LP-005