



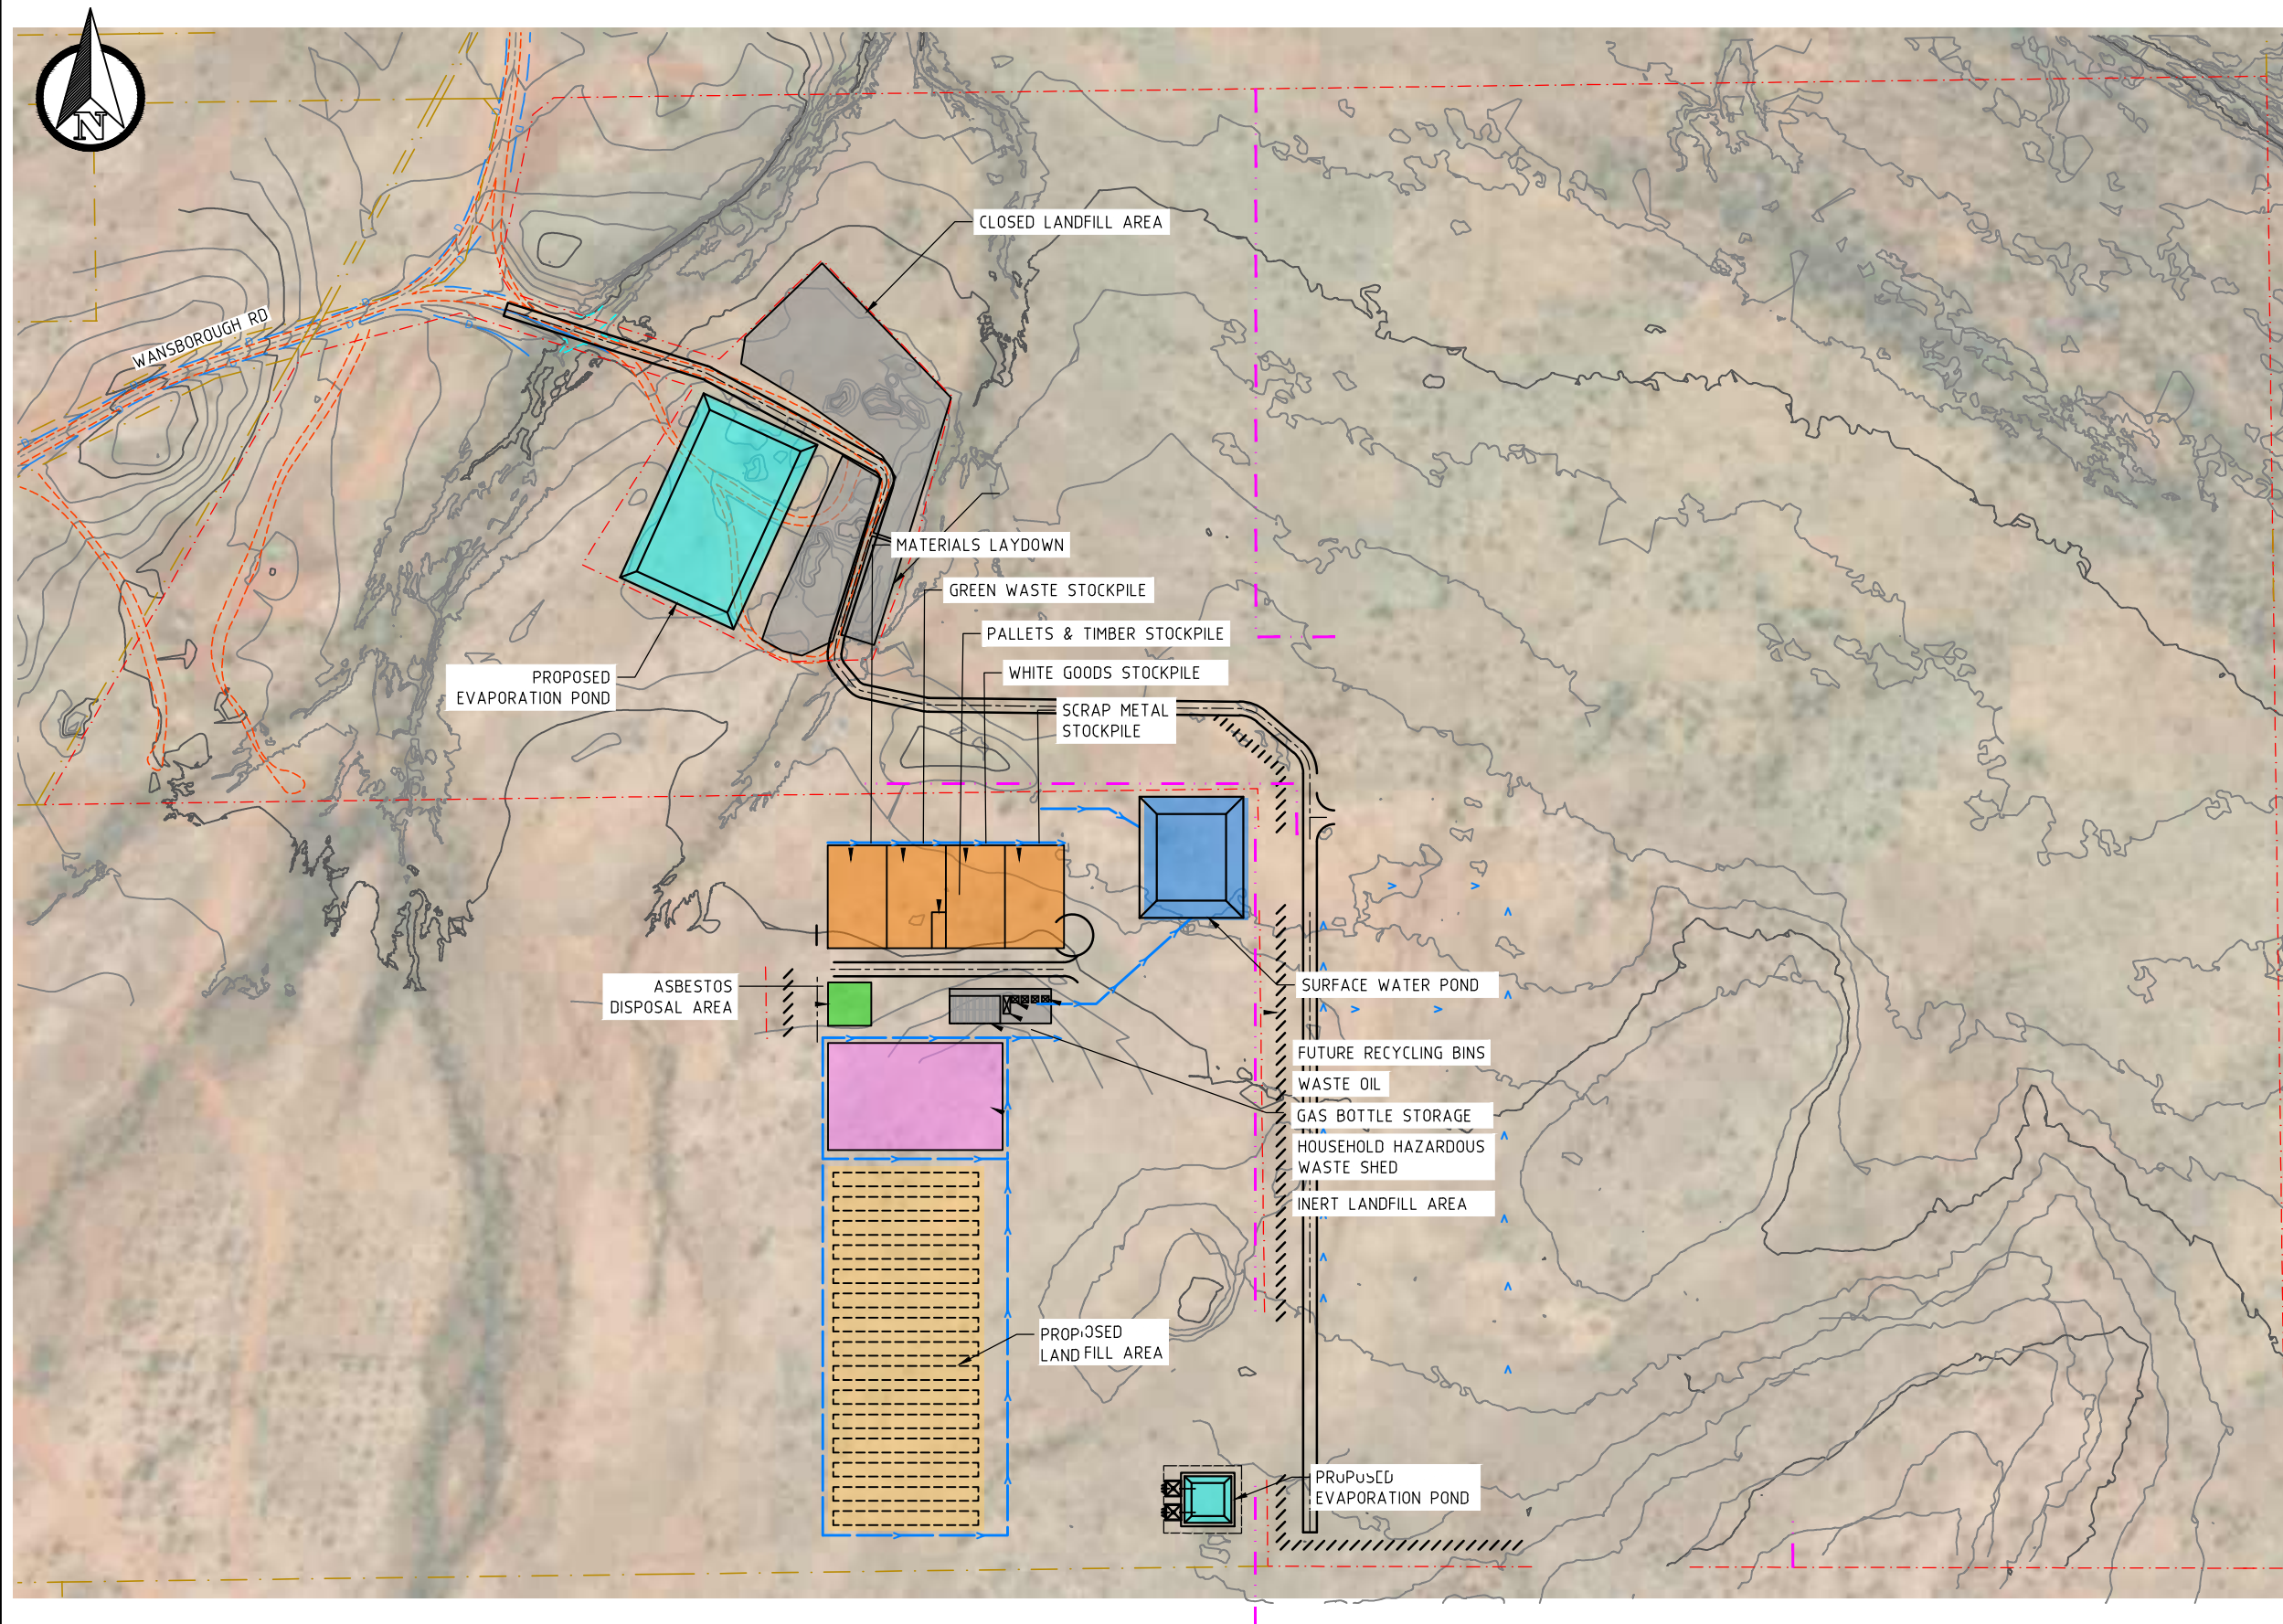

LEGEND:

- | | |
|---|-------------------------------------|
|  | EXISTING CONTOUR LINES |
|  | CADASTRAL BOUNDARY |
|  | EXISTING UNSEALED ROAD |
|  | EXPANDED RESERVE |
|  | EXISTING RESERVE |
|  | EXISTING ROAD CENTERLINE |
|  | PROPOSED EVAPORATION POND |
|  | PROPOSED SURFACE WATER POND |
|  | PROPOSED SWALE |
|  | PROPOSED LANDFILL AREA |
|  | PROPOSED INERT LANDFILL AREA |
|  | PROPOSED COMMUNITY RECYCLING CENTRE |
|  | PROPOSED ASBESTOS DISPOSAL AREA |
|  | PROPOSED UNSEALED ROAD |
|  | PROPOSED BUILDING AREA |
|  | PROPOSED BINS |
|  | PROPOSED ROAD CENTERLINE |
|  | DEVELOPMENT EXPANSION BOUNDARY |
|  | PROPOSED SURFACE WATER BUND |

PRELIMINARY ONLY
NOT FOR CONSTRUCTION

 

1:4000 @ A3

SURVEY REFERENCE: QUANTUM SURVEYS DATE: 27.07.2023
VERTICAL DATUM: AUSTRALIAN HEIGHT DATUM
HORIZONTAL DATUM: MGA 2020 ZONE 50



Client:



NOTES

1. This drawing is the property of Talis Consultants Pty Ltd. It is a confidential document and must not be copied, used, or its contents divulged without prior written consent.
2. DO NOT SCALE, use figured dimensions only, if in doubt please contact Talis Consultants.
3. Parts of this drawing is intended to be IN COLOUR. Black & White Printing may cause errors or omissions. If this text is not GREEN, please contact Talis Consultants

A	05.11.2024	J5	AB	PRELIMINARY ISSUE	
No.	Date	Phn.	Chk.	Amendment / Issue	Appr.

Project:	
----------	--

UPPER GASCOYNE LANDFILL DEVELOPMENT

Title:	
---------------	--

PROPOSED SITE LAYOUT

Scale: 1:4000	© A3	Date: 05.11.2024
---------------	------	------------------

Drawn: JS	Checked: AB	Approved:
-----------	-------------	-----------

Job No:	Drg. No:	Rev:
TW24019	W-101	

Filename: TW24019.DWG