


DATA SET AT EACH POINT

DATA POINT	DESIGN R.L.	GROUNDWATER R.L.
01	274.50	271.55
02	274.70	271.20
03	277.40	272.88
04	278.05	272.63
05	277.00	271.49
06	284.16	272.10
07	284.00	271.54
08	287.82	273.04
09	297.07	274.28
10	290.12	272.66
11	279.96	271.76
SE2	285.59	272.22
SE5	286.78	271.50
SE6	289.08	272.88
SE7	292.86	273.19
SE8	278.62	271.67
PIT1	276.68	271.00
PIT2	275.51	271.53
PIT3	276.33	271.00
PIT4	276.31	271.00

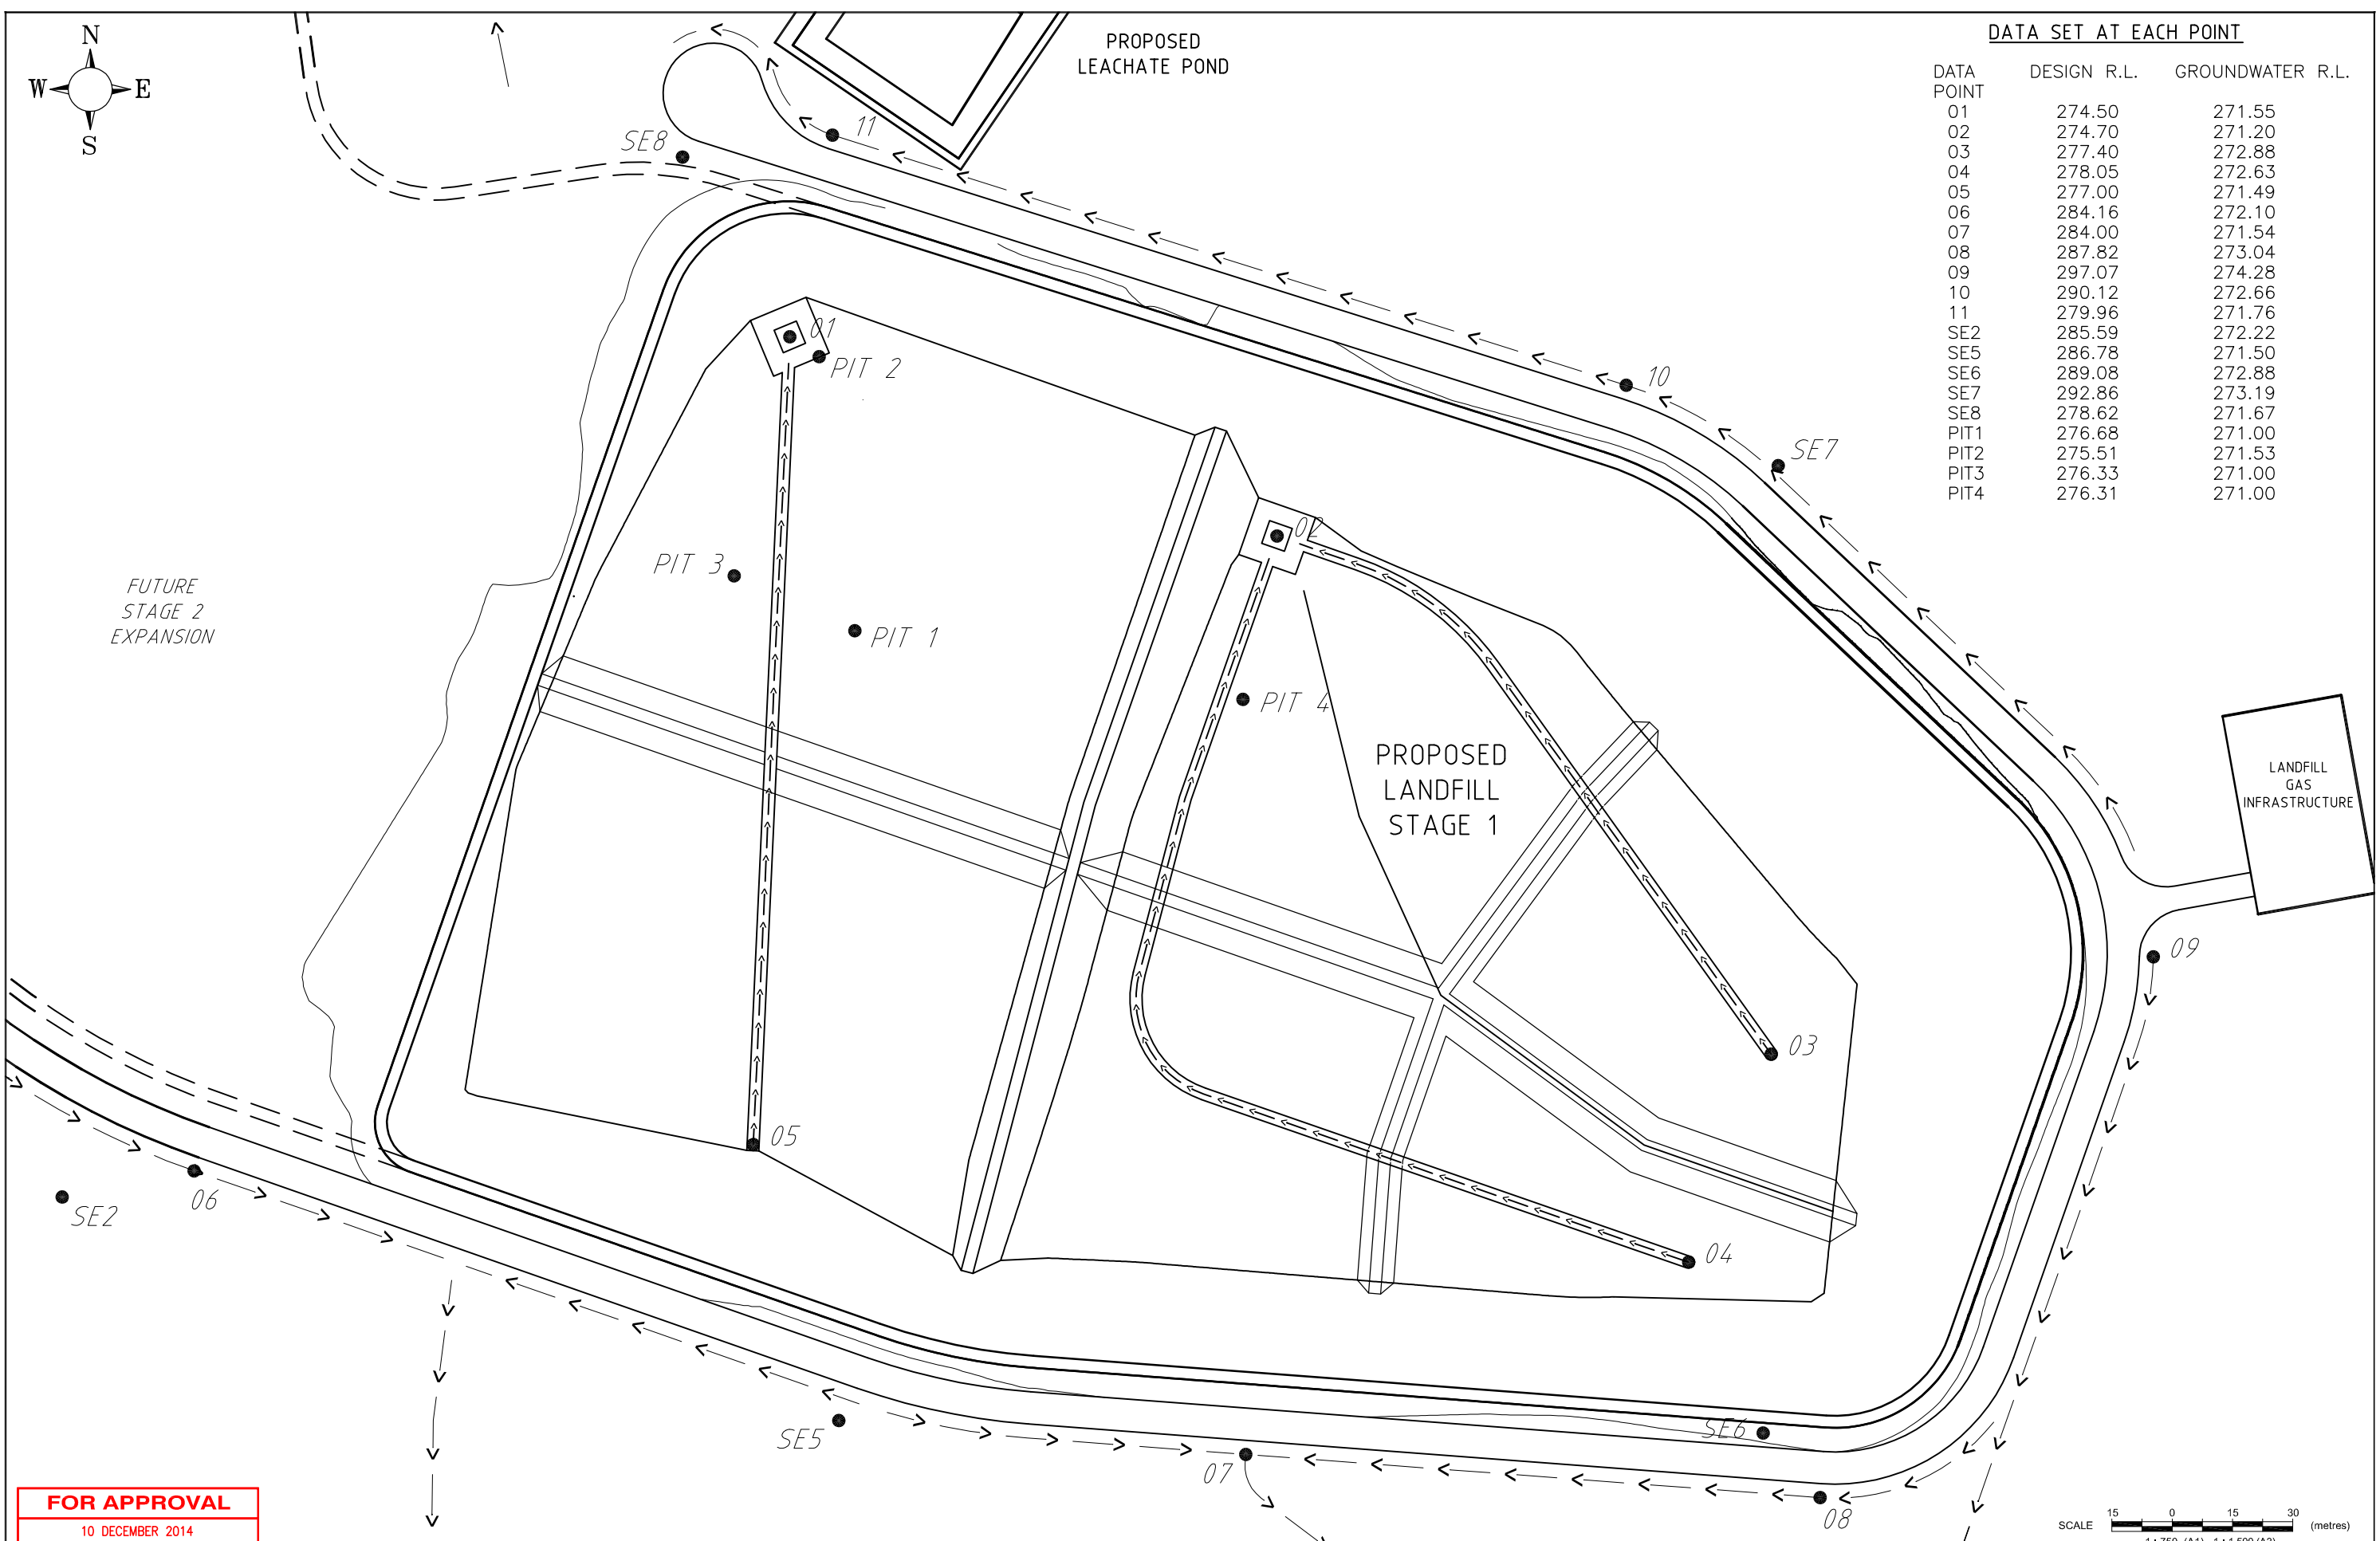

FOR APPROVAL
10 DECEMBER 2014

SCALE 15 0 15 30 (metres)
1:750 (A1), 1:1,500 (A3)

REVISIONS	No.	BY	DATE	DESCRIPTION	DRG. FILE	DATE
					OV-WA-46.dwg	
	B	S.B.Y.	10/12/14	ISSUE FOR APPROVAL	I.W / S.B.Y.	11/14
	A	S.B.Y.	28/11/14	PRELIMINARY ISSUE FOR REVIEW	DES. CHK.	I.W.
	No.	BY	DATE	DESCRIPTION	DWG. CHK.	I.W.

TECHNICALLY APPROVED:

iw Projects

COPYRIGHT ©
These designs and drawings are copyright and are not to be used or reproduced without the written permission of IWPROJECTS. The contents of this drawing are electronically generated, are confidential and may only be used for the purpose for which they were intended. This is an uncontrolled document issued for information purposes only, unless the checked sections are signed and approved.

Email - iwatkins@iwprojects.com.au
Mobile - 0402 909 291
Address - 6 Anembo Close Dun Craig 6023

OPAL VALE PTY LTD

PROPOSED CLASS II LANDFILL (STAGE 1)
LOT 11 CHITTY ROAD, TOODYAY

DATA POINT TABLE

SCALE	AS SHOWN
SHEET	of
DRG No.	OV-WA-46