



SECTION **A**
SCALE H 1 : 1,000
V 1 : 500


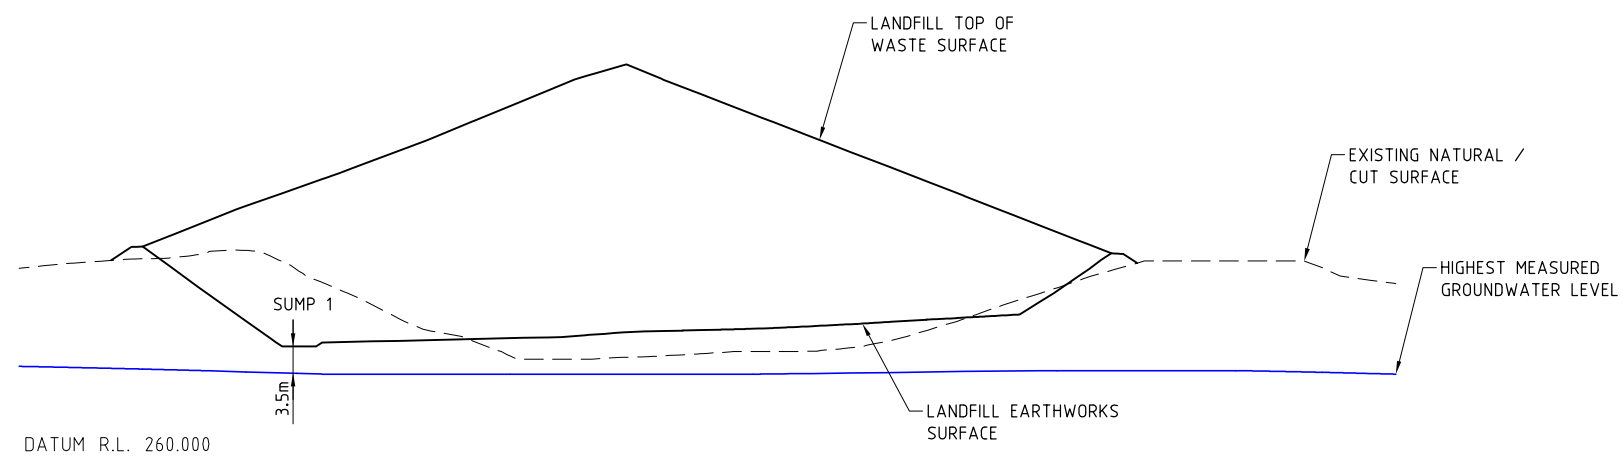


SECTION **B**
SCALE H 1 : 1,000
V 1 : 500

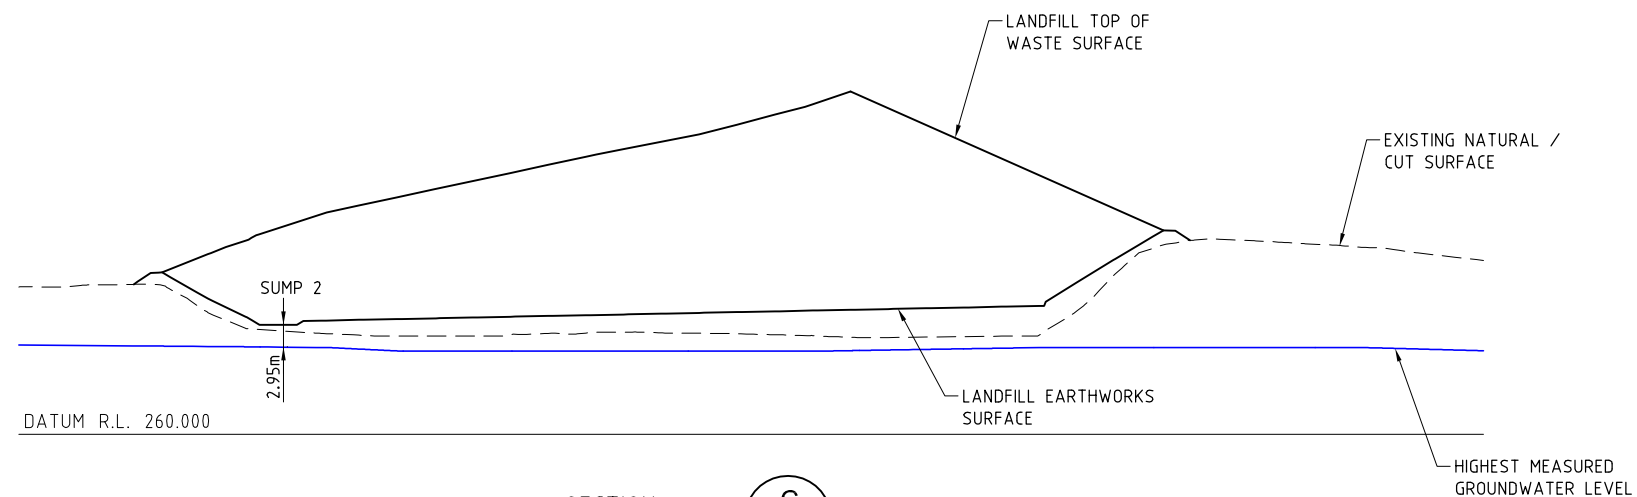

SECTION **C**
SCALE H 1 : 1,000
V 1 : 500

FOR APPROVAL
10 DECEMBER 2014

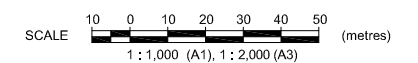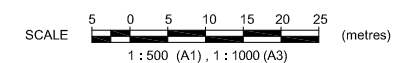

No.	BY	DATE	DESCRIPTION	DRG. CHK.	I.W.	DRG. FILE	OV-WA-21.dwg	DATE	TECHNICALLY APPROVED:
B	S.B.Y.	10/12/14	ISSUE FOR APPROVAL	DRAWN	S.B.Y.			11/14	
A	S.B.Y.	28/11/14	PRELIMINARY ISSUE FOR REVIEW	DES. CHK.	I.W.				

iw Projects

Email - iwatkins@iwprojects.com.au
Mobile - 0402 909 291
Address - 6 Anembo Close Duncraig 6023

COPYRIGHT ©
These designs and drawings are copyright and are not to be used or reproduced without the written permission of IWPROJECTS. The contents of this drawing are electronically generated, are confidential and may only be used for the purpose for which they were intended. This is an uncontrolled document issued for information purposes only, unless the checked sections are signed and approved.

OPAL VALE PTY LTD
PROPOSED CLASS II LANDFILL (STAGE 1)
LOT 11 CHITTY ROAD, TOODYAY
EARTHWORK SECTIONS

SCALE	AS SHOWN
SHEET	01 of
DRG No.	OV-WA-44