
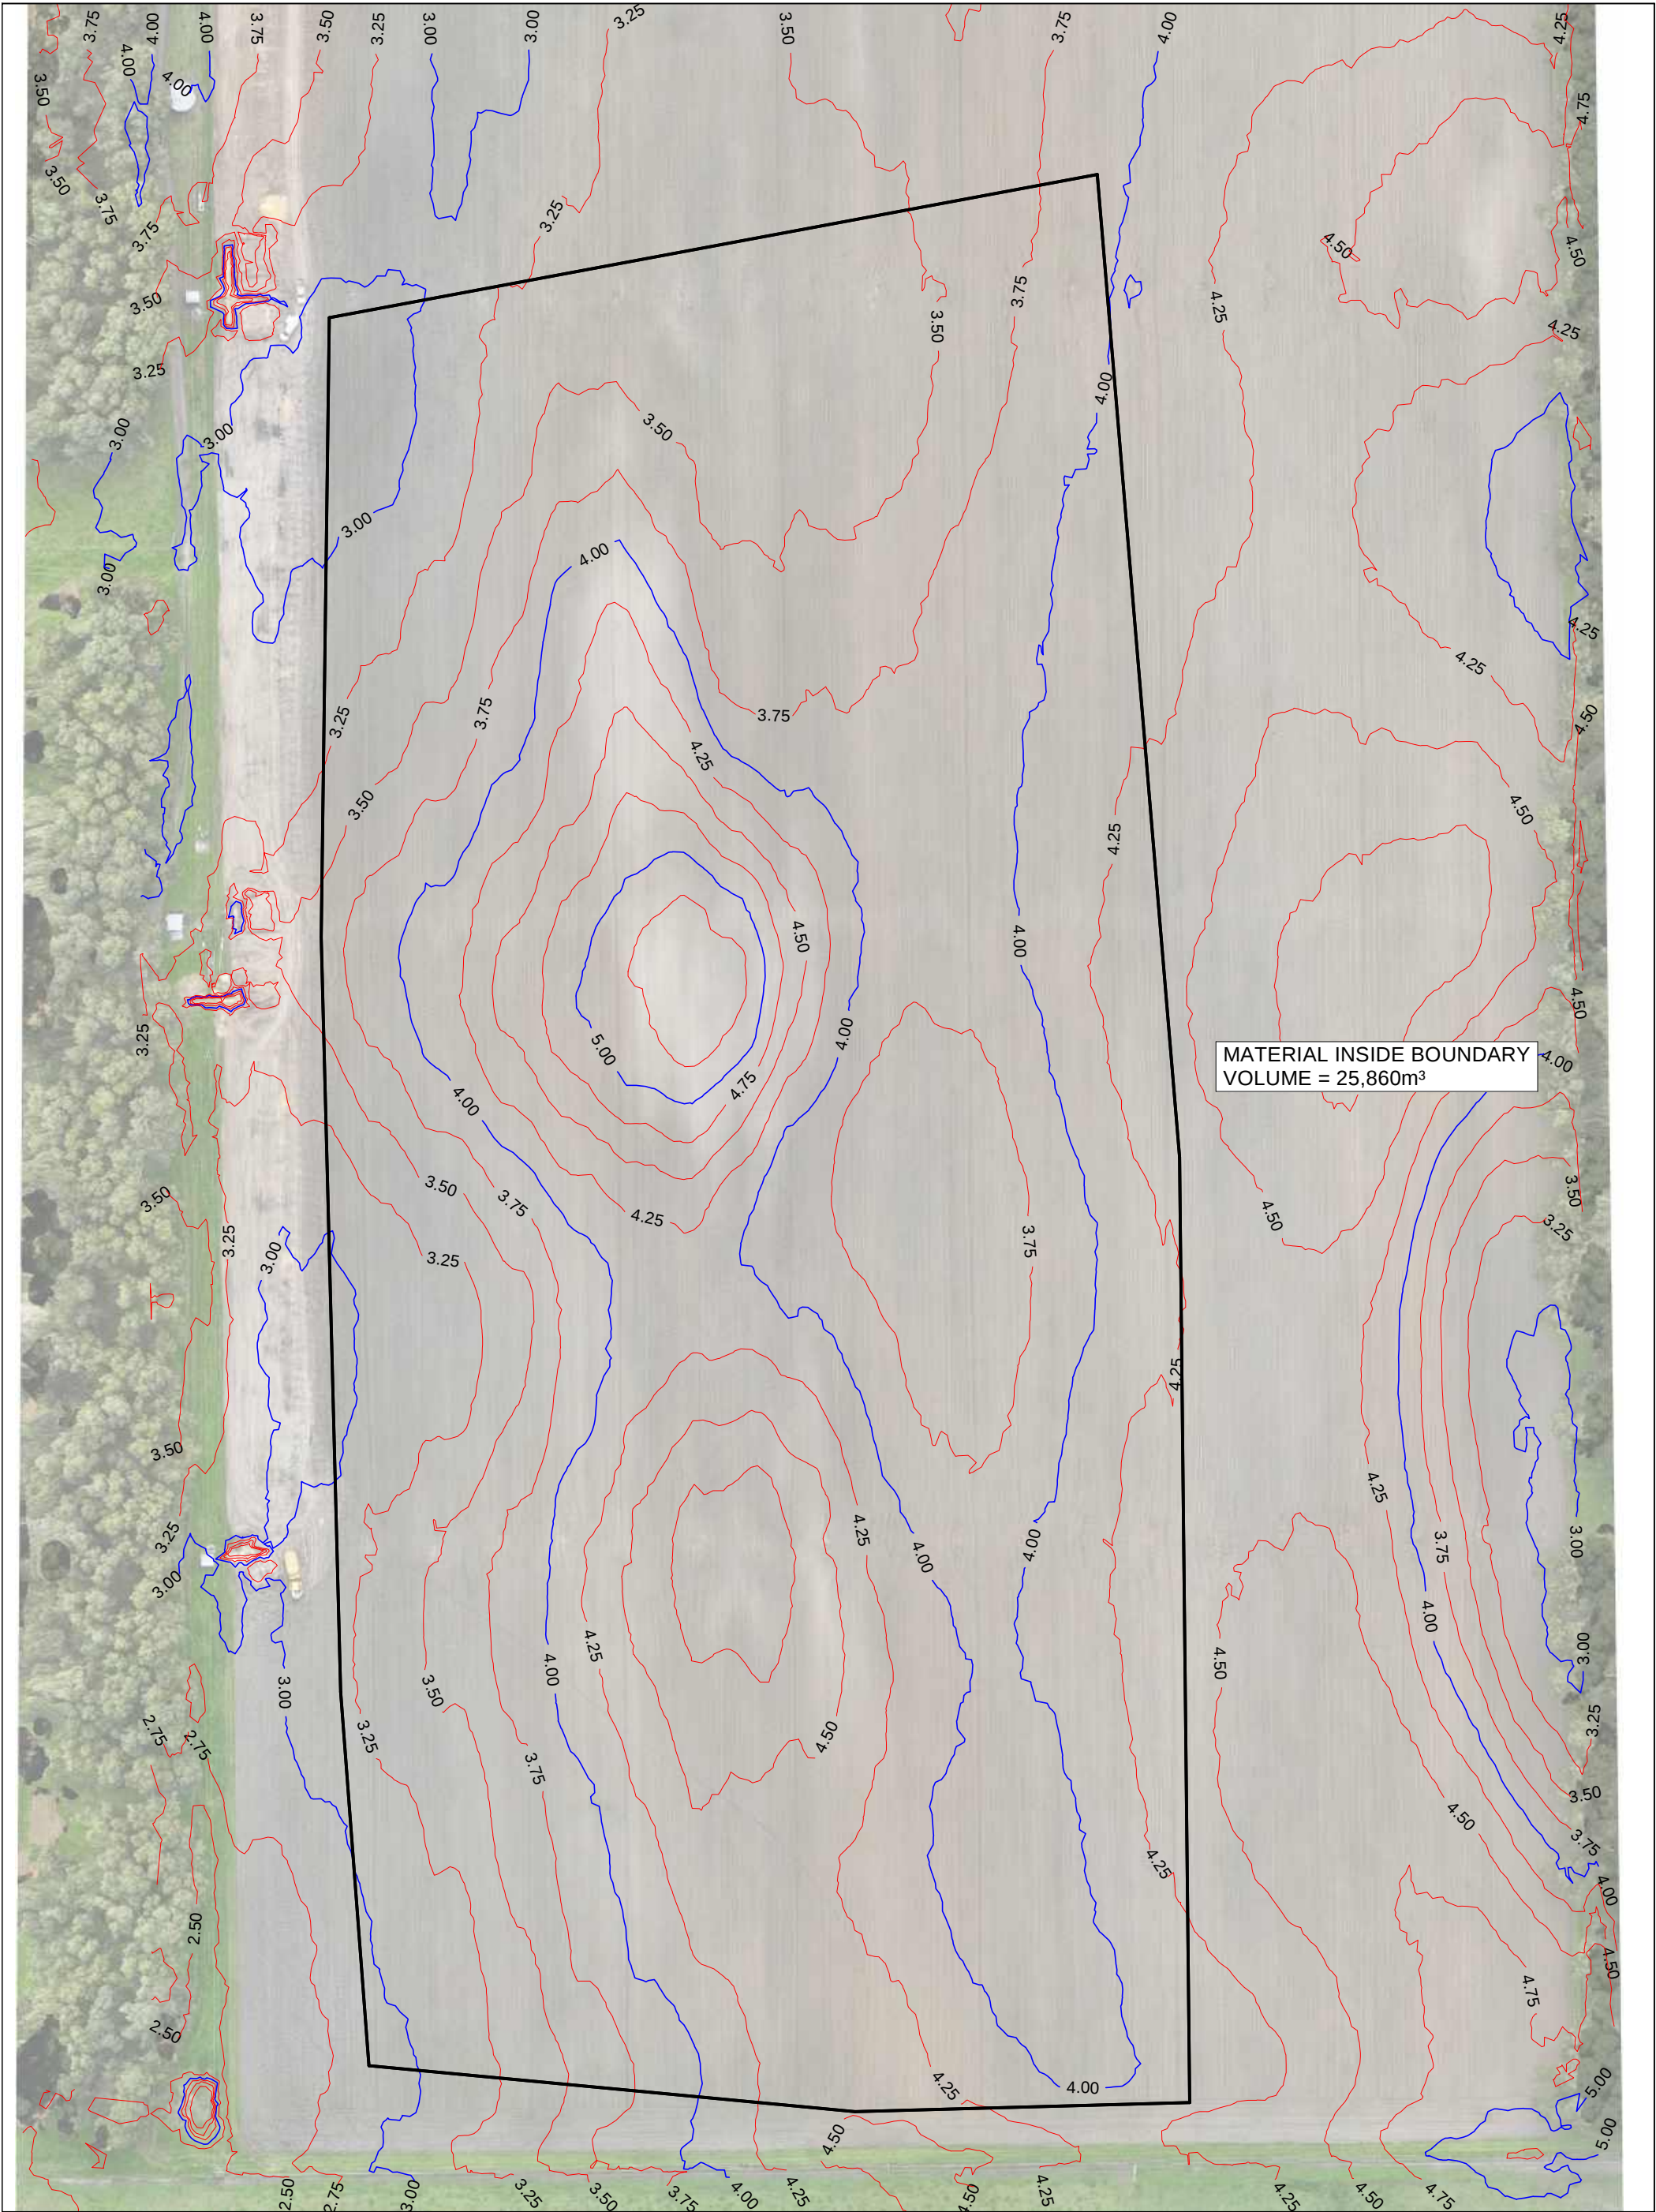


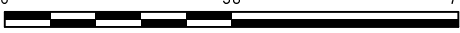

CLIENT: B & J CATALANO							COORDINATE DATUM HORIZONTAL : MGA94 VERTICAL : AHD CONTOUR INTERVAL : 0.250m CAD MODEL : E5959-02		NORTH POINT 		 CONTOUR SURVEY LOT 100 FORREST HWY MYALUP				JOB No. E5959							
BAR SCALE: 0 38 75 															PLAN No. E5959-02							
REV	REV DATE	SURV DATE	DESCRIPTION	DRAWN	SURVEYOR	APPROVED	DISCLAIMER This plan / data has been prepared to assist in planning & design and should not be used in whole or part for any other purpose. The plan shows visible services only. Any underground services should be located by the appropriate service authorities prior to any works. Cadastral boundaries were not established during survey and are shown in accordance with from digital data/plan/diagram and limited on-site information where existing. The true boundary position may differ from that shown. Prior to any works boundaries should be re-established and marked. 									B C E SURVEYING LICENSED & ENGINEERING SURVEYING CONSULTANTS				BUNBURY 24 MOLLOY STREET BUNBURY WA 6230 Ph: (08) 9791 7411 Fax: (08) 9791 9315 admin@bcesurveying.com.au	PERTH SUITE 4, 7 KINTAIL ROAD APPLECROSS WA 6153 Ph: (08) 9364 6406 Fax: (08) 9364 6394 admin@bcesurveying.com.au	SCALE @ A3: 1:1250
A	23/07/2025	21/07/2025	INITIAL ISSUE	B.G	B.G	D.M														REVISION: A		