


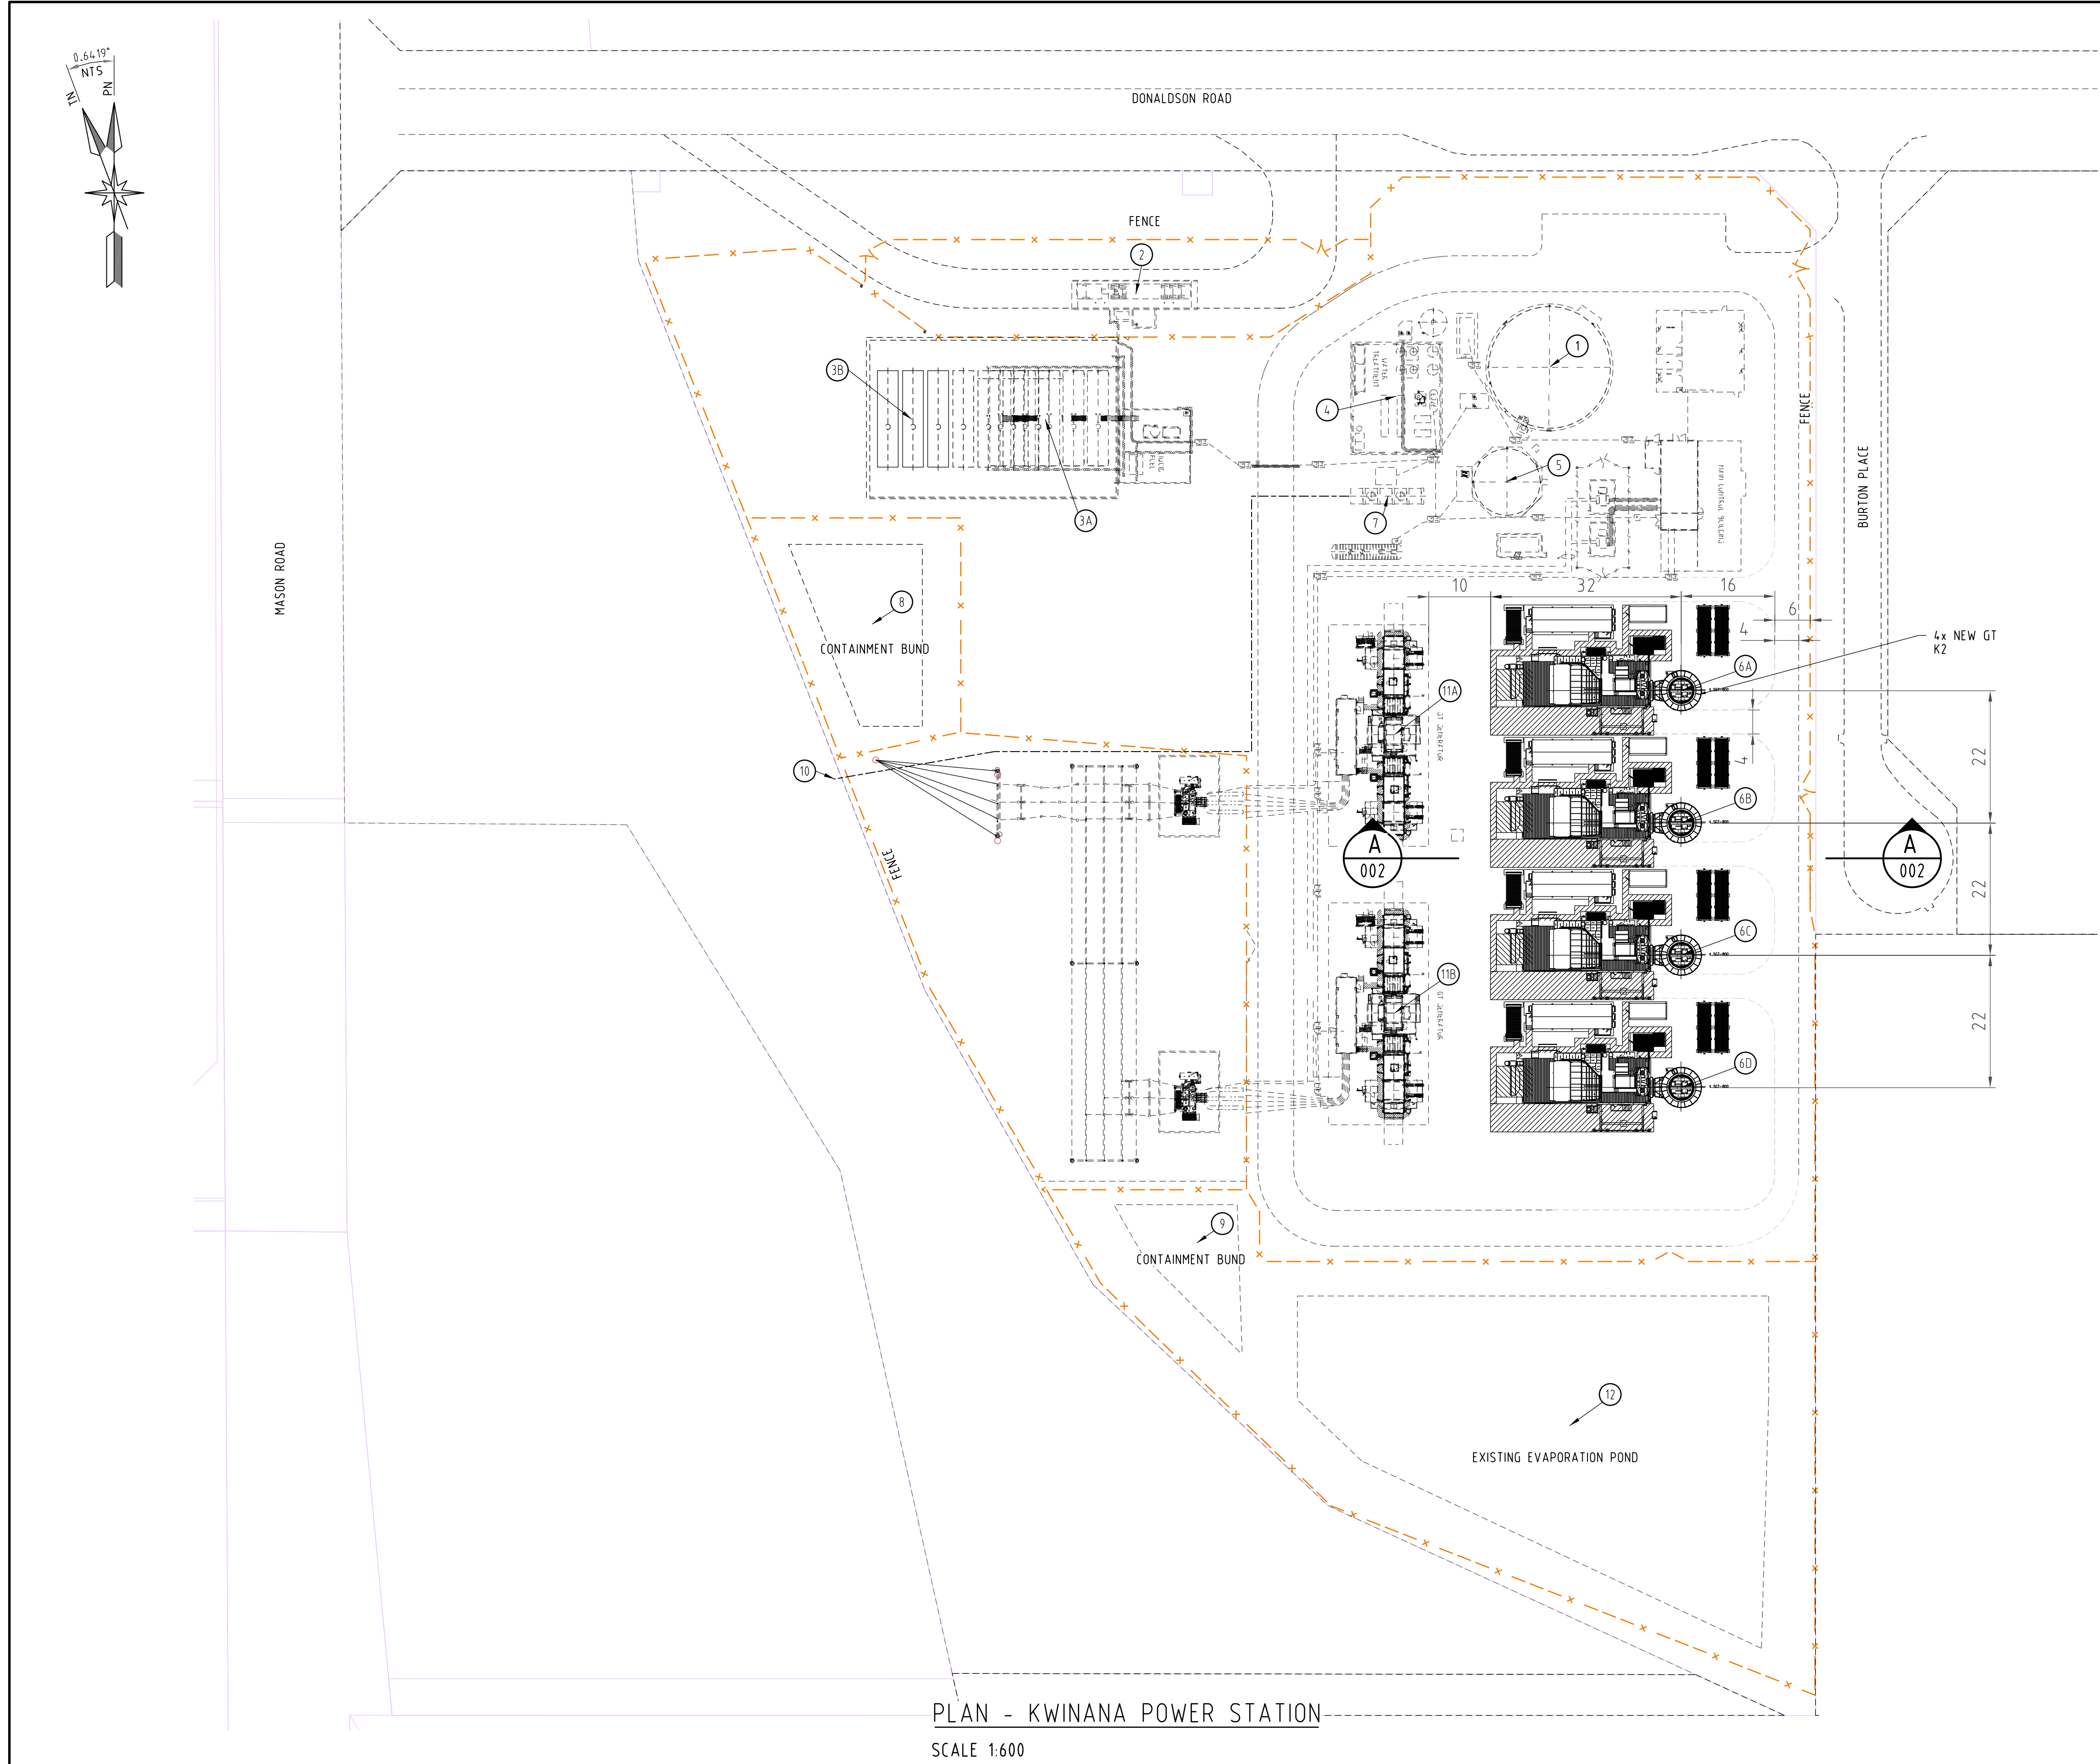

REV	DATE	REVISION DESCRIPTION	DRAWN	DRAFT CHK	DESIGNED	ENG CHK	APPROVED	CUSTOMER	REF DRAWING No	REFERENCE DRAWING TITLE
C	10-JUN-25	RE-ISSUED FOR CLIENT USE								
B	06-JUN-25	ISSUED FOR CLIENT USE	DSO							
A	08-MAY-25	ISSUED FOR INTERNAL REVIEW	DSO							

A1 SHEET SCALE


to zero harm

Copyright ©
Worley Services Pty Ltd

WORLEY PROJECT No.

411012-01094

ENGINEERING AND PERMIT STAMPS (As Required)

CUSTOMER



"This drawing is prepared solely for the use of the contractual customer of Worley and Worley assumes no liability to any other party for any representations contained in this drawing."


DELIVERING SUSTAINABLE CHANGE

AGL KWINANA SWIFT
KWINANA SWIFT POWER STATION
DA SUBMISSION
SITE LAYOUT

DRG No
411012-01094-00-GE-DAL-003

REV
C

- NOTES:
- DIMENSIONS IN METERS UNLESS NOTED OTHERWISE.
 - EXISTING PLANT IS SHOWN IN DOTTED LINE.
 - COORDINATES SHOWN IN GDA 94 ZONE 50.
 - COORDINATES SHOWN TO CENTRE OF OBJECT AS INDICATED.

- LEGEND:
- EXISTING PLANT
 - EXISTING FENCE

ITEM	DESCRIPTION	EASTING (m)	NORTHING (m)
1	WATER STORAGE TANK	384897.660	6434136.197
2	DIESEL FUEL UNLOADING	384828.785	6434148.462
3A	EXISTING DIESEL FUEL STORAGE	384813.782	6434127.524
3B	NEW DIESEL FUEL STORAGE	384791.782	6434127.524
4	WATER TREATMENT PLANT BUILDING	384872.060	6434131.365
5	DEMINEALISED WATER TANK	384890.580	6434117.117
6A	TURBINE TO BE INSTALLED	384919.517	6434082.421
6B	TURBINE TO BE INSTALLED	384919.517	6434060.421
6C	TURBINE TO BE INSTALLED	384919.517	6434038.421
6D	TURBINE TO BE INSTALLED	384919.517	6434016.421
7	OILY WATER SEPARATION UNIT	384870.712	6434114.768
8	CONTAINMENT BUND	384784.829	6434093.458
9	CONTAINMENT BUND	384838.900	6433990.543
10	CONNECTION TO WATER CORP SEPIA DEPRESSION OCEAN OUTLET LINE (SDOOL)	384778.658	6434067.721
11A	EXISTING TURBINE	384871.768	6434075.099
11B	EXISTING TURBINE	384871.768	6434028.812
12	HIGH DENSITY POLYETHYLENE (HDPE) LINED EMERGENCY DISCHARGE EVAPORATION POND	384900.895	6433960.147

DRG CHECK PRINT

DATE: _____

	SIGN	DATE
ORIGINATOR		
DRAFT CHECKER		
ENGR CHECKER		
BACKDRAFTED		
BACKCHECKED		

PRELIMINARY
SUBJECT TO EQUIPMENT
SELECTION AND DESIGN

INFORMATION ONLY
NOT TO BE USED
FOR CONSTRUCTION