




Attachment 2 – Premise Maps

Works Approval Application

Fulton Hogan Construction Pty Ltd

17 March 2025

→ The Power of Commitment

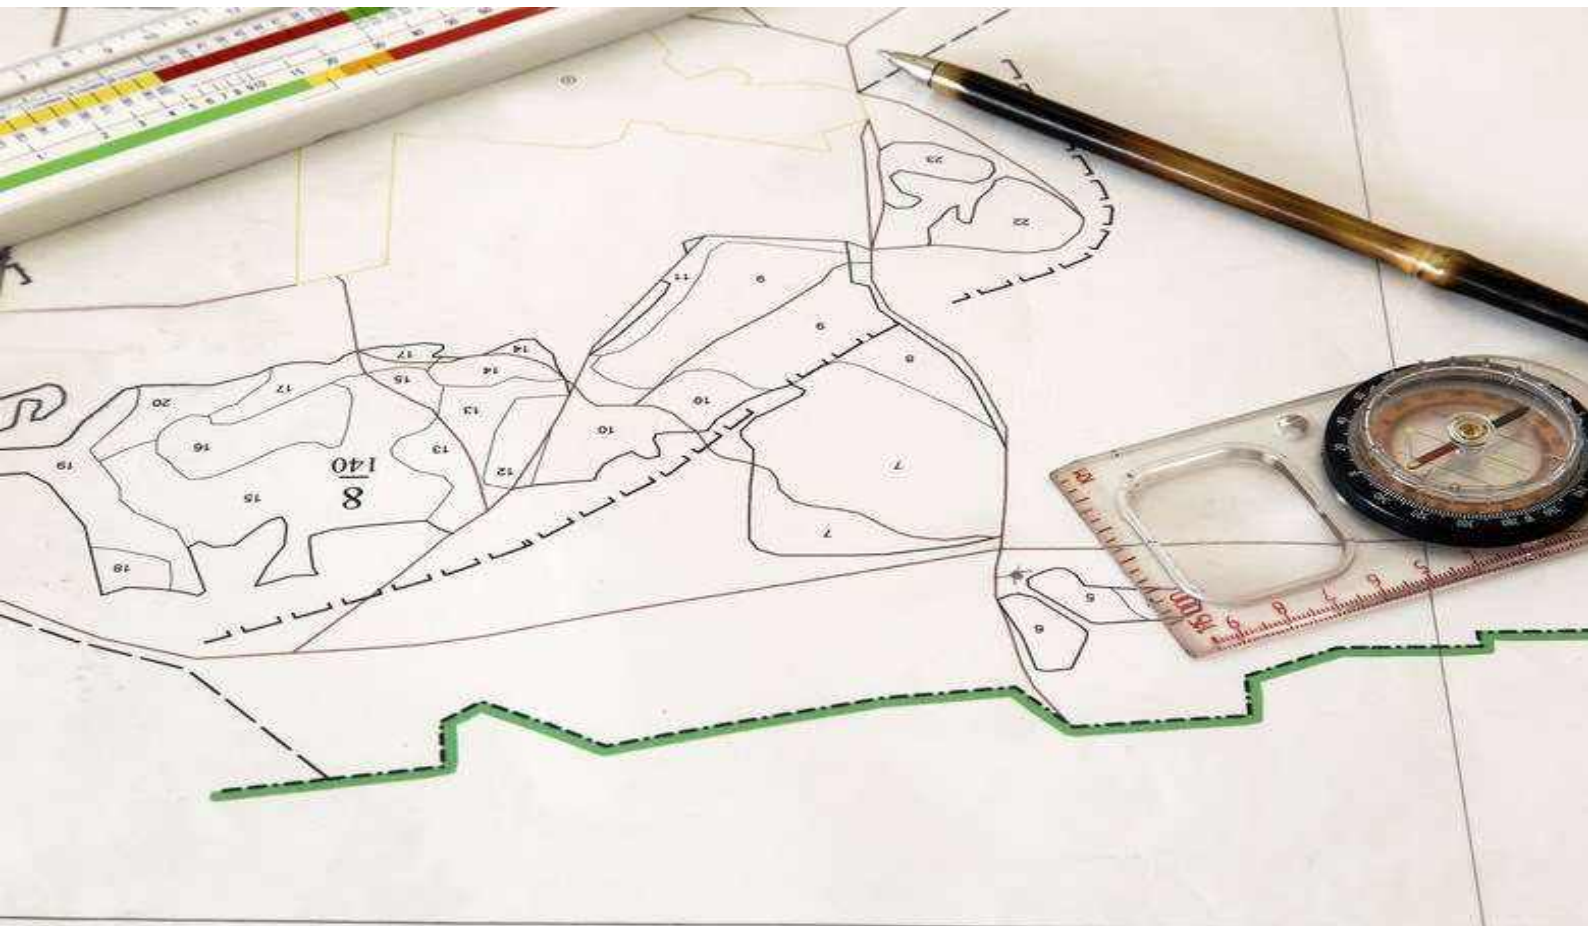

Contents

Map 1 General site location

Map 1 Site location

Map 3 Site layout

Map 4 Site fencing and bunding plan

Map 5 Site pavement and joints plan


Map 6 Site drainage catchment plan

Map 7 Sensitive receptors

DEPARTMENT OF DEFENCE



R8129 COCOS KEELING ISLAND AIRFIELD UPGRADE

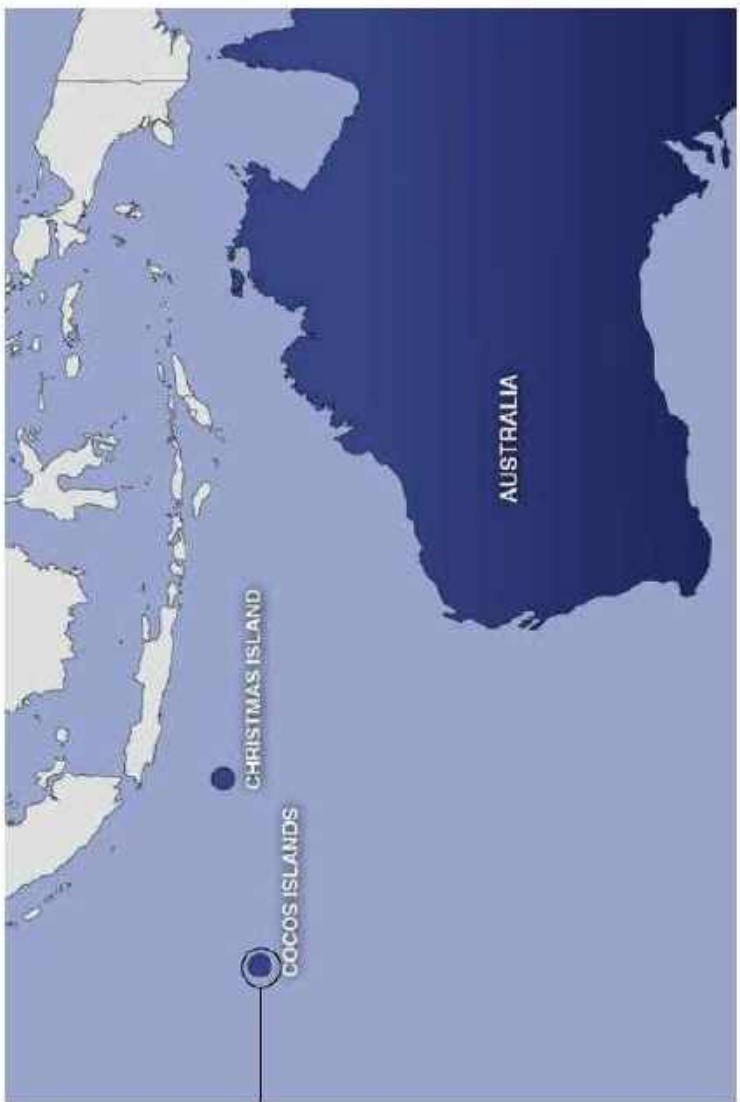

LOCALITY PLAN
ATTACHED TO R8129 AIRFIELD UPGRADE











MAP 3: SITE LAYOUT

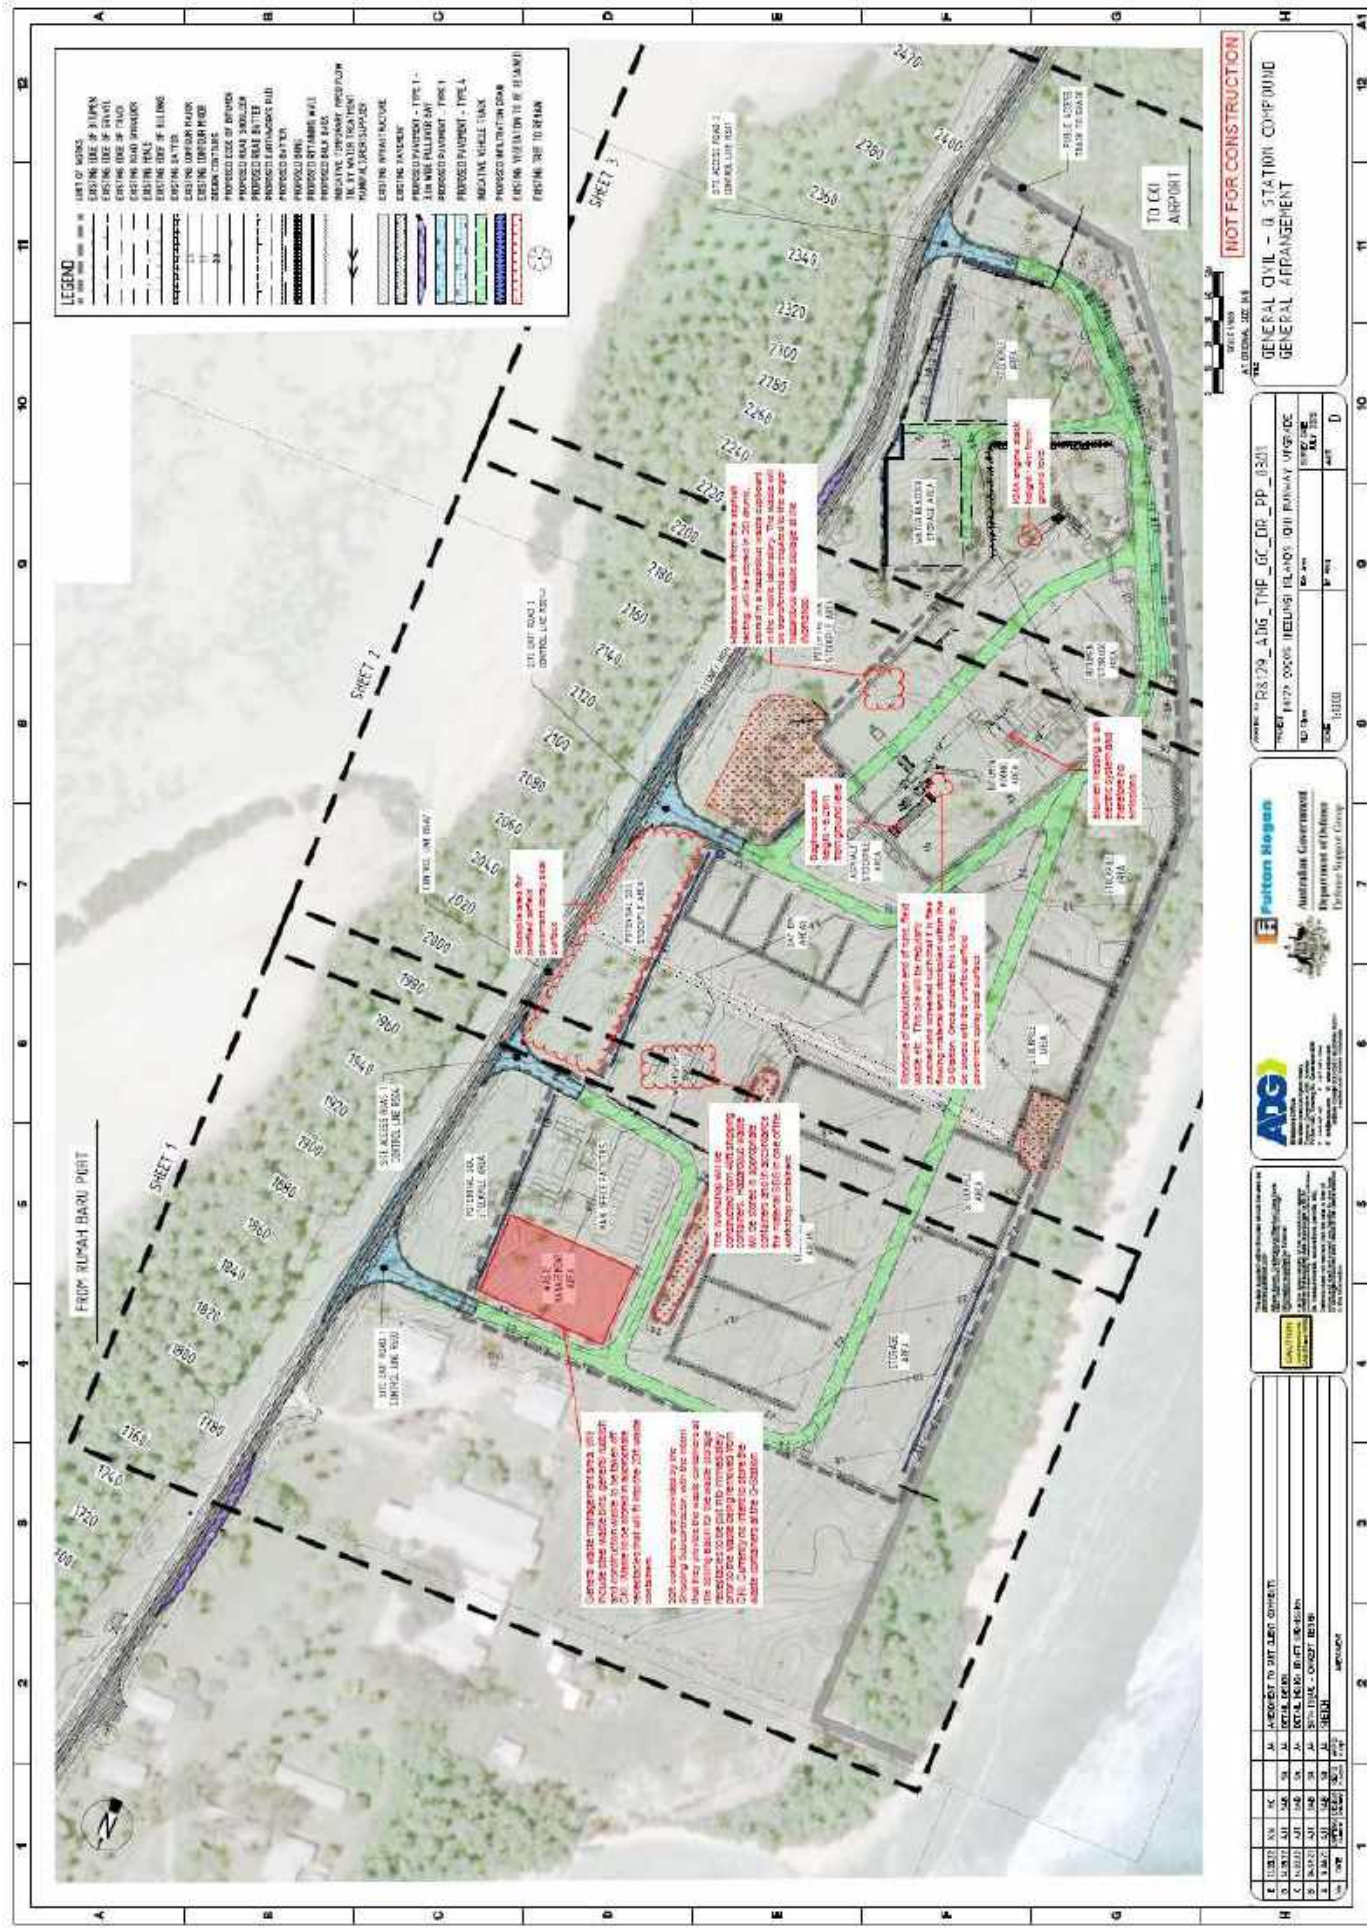

MAP 4: SITE FENCING AND BUNDING PLAN

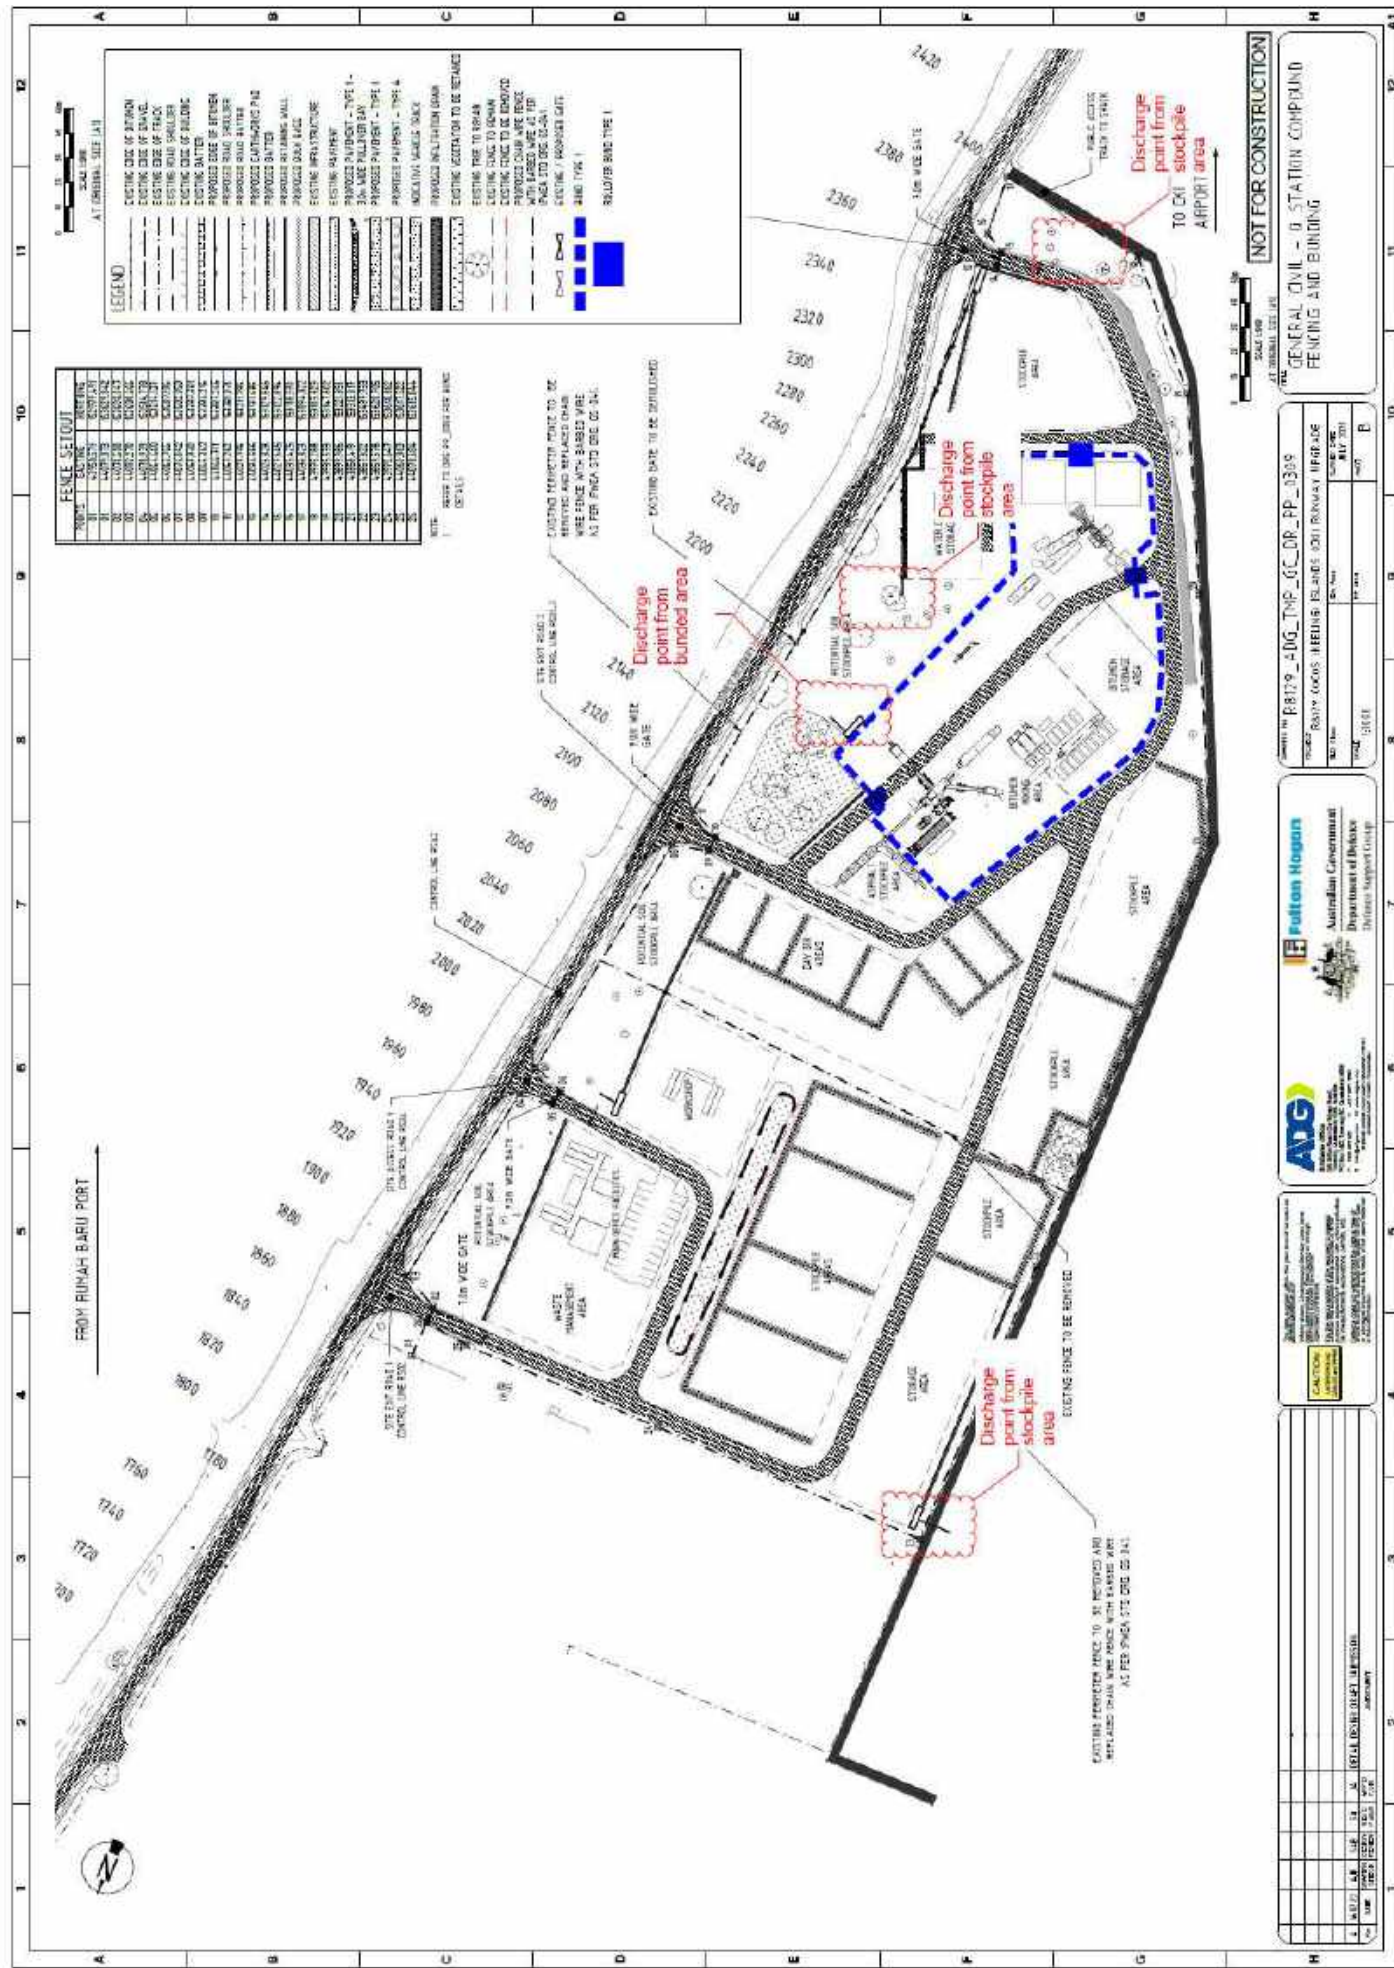

MAP 5: SITE PAVEMENT AND JOINTS PLAN



MAP 6: SITE DRAINAGE CATCHMENT PLAN



MAP 7: SENSITIVE RECEPTORS



Fulton Hogan











Fulton Hogan
 Cocos (Keeling) Islands Airfield Upgrade Project
**Approximate Freshwater
 Lens Boundaries
 West Island**

Project No: 1251378
 Revision No: 6
 Date: 14/11/2024



ghd.com

→ **The Power of Commitment**