


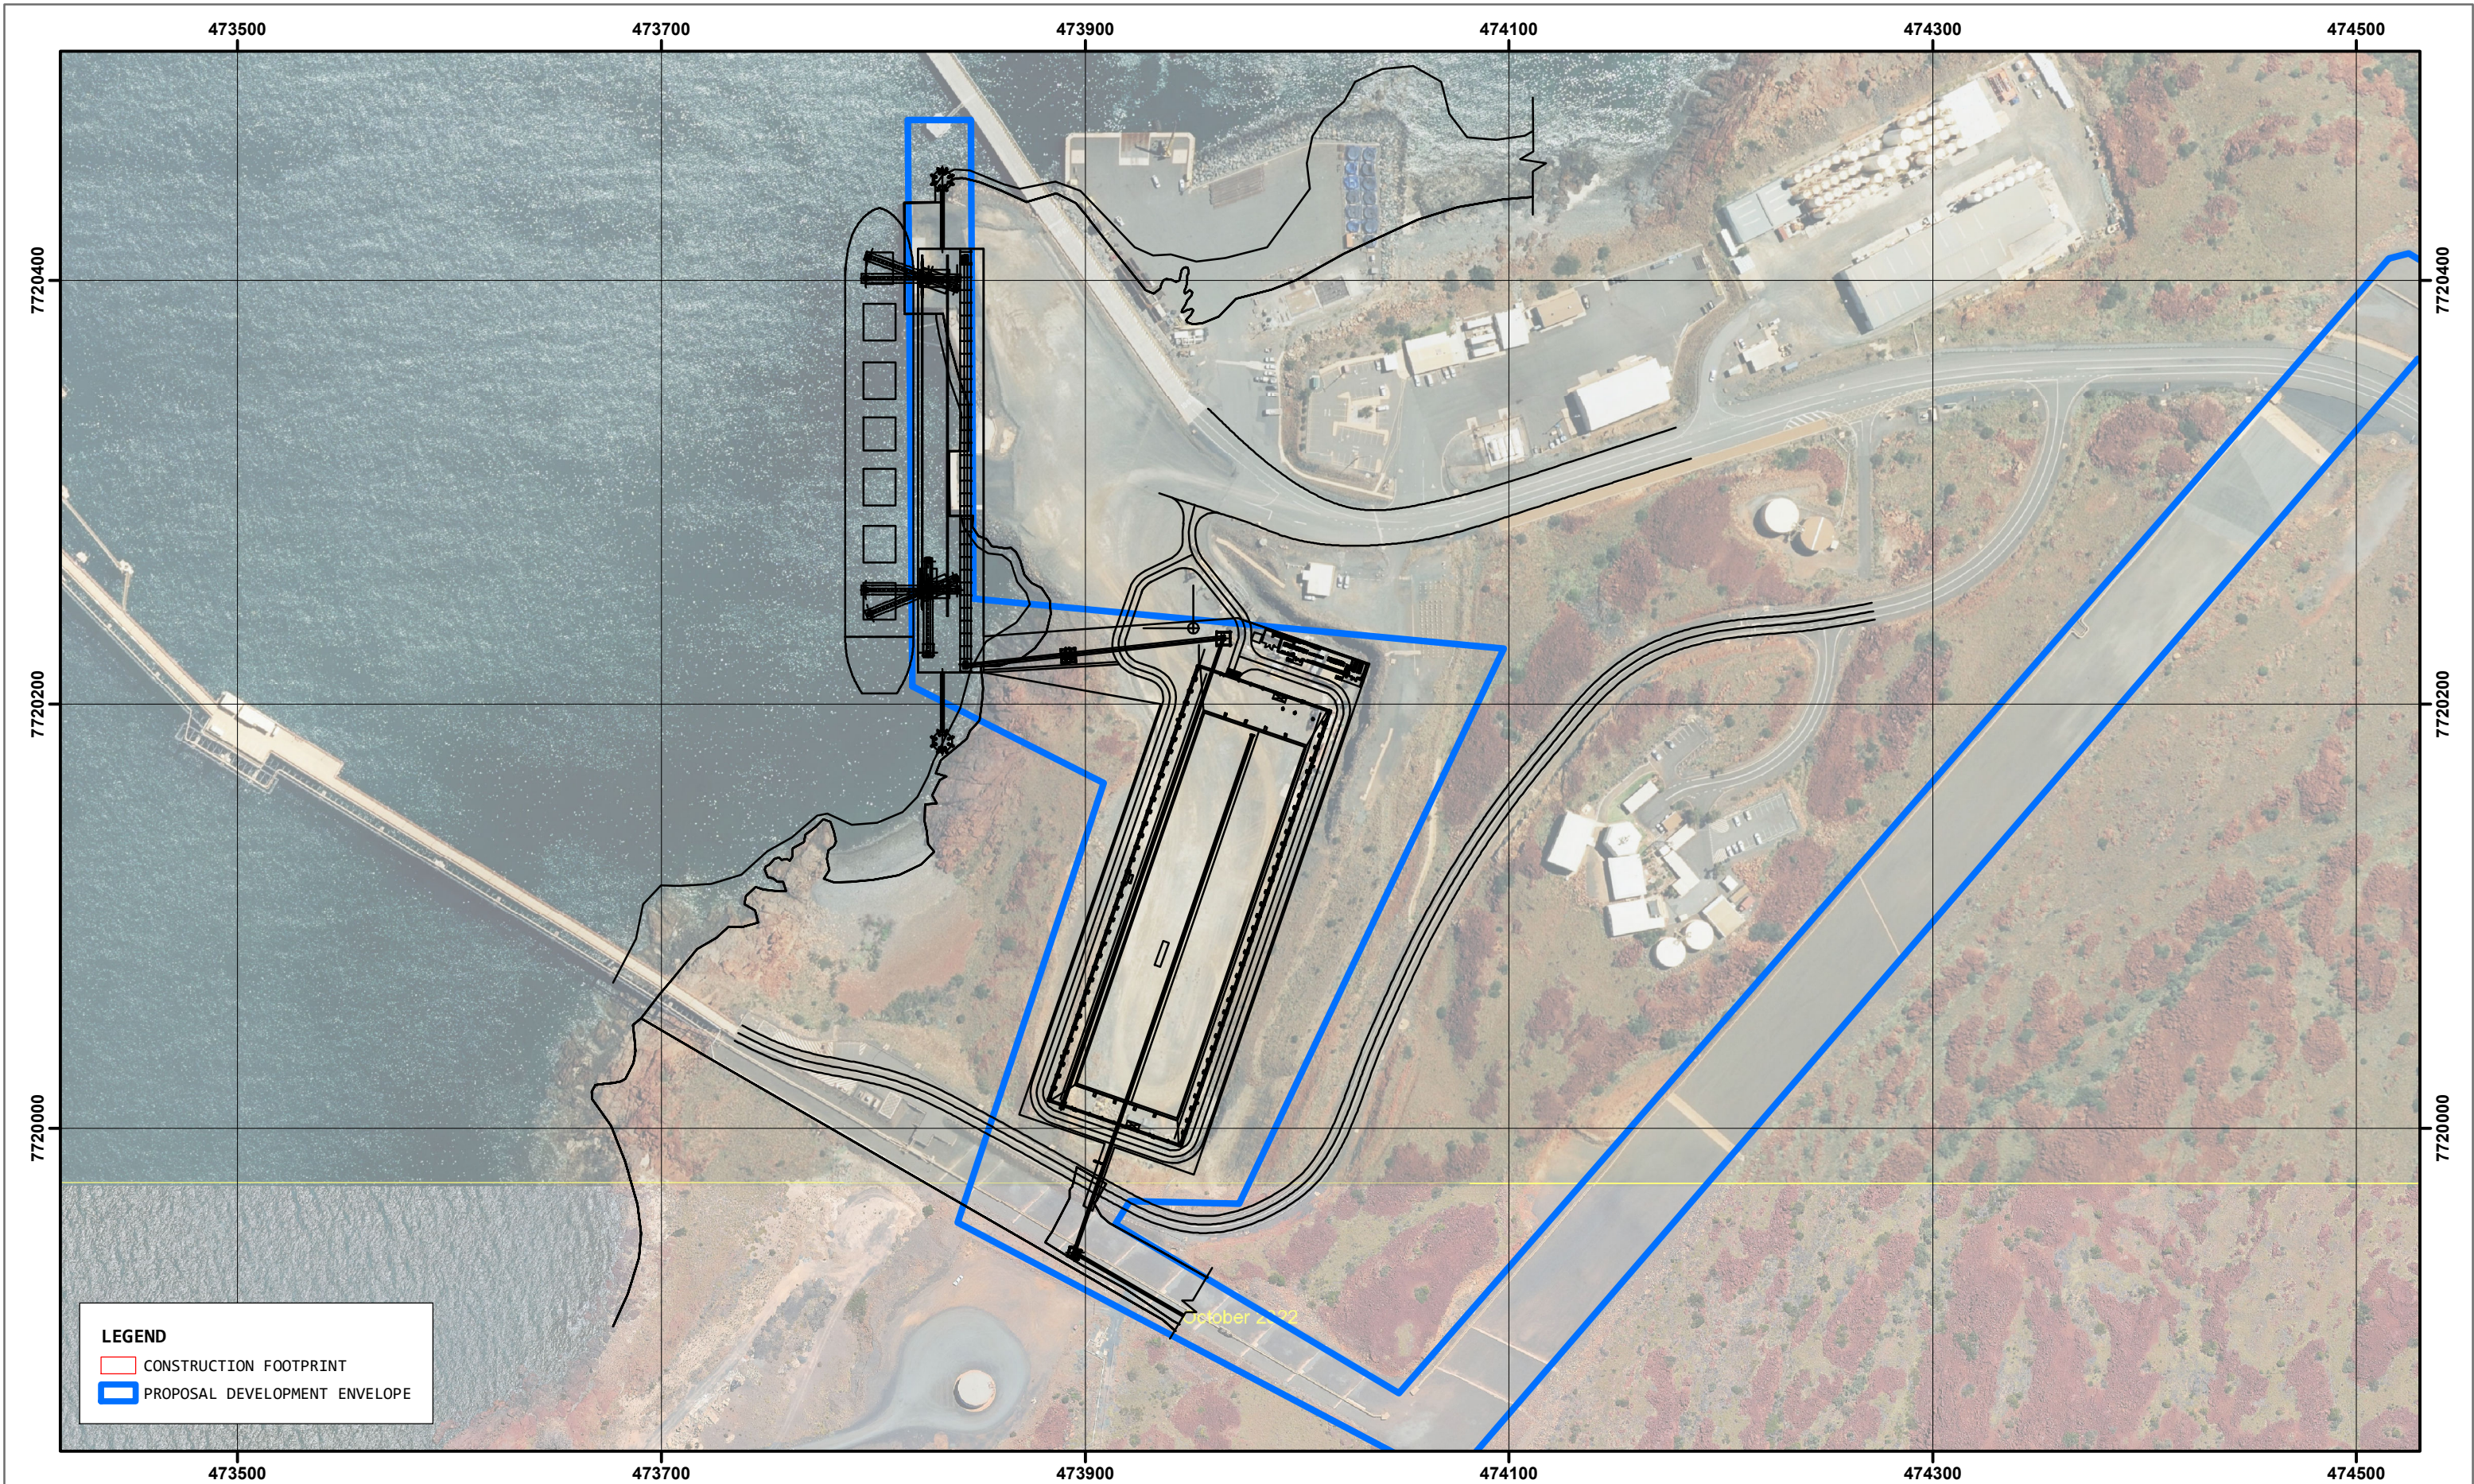

LEGEND

CONSTRUCTION FOOTPRINT

PROPOSAL DEVELOPMENT ENVELOPE

COORDINATE SYSTEM: GDA 1994 MGA ZONE 50 PROJECTION: TRANSVERSE MERCATOR DATUM: GDA 1994 FALSE EASTING: 500,000.0000 FALSE NORTHING: 10,000,000.0000 CENTRAL MERIDIAN: 117.0000 SCALE FACTOR: 0.9996 LATITUDE OF ORIGIN: 0.0000 UNITS: METER	SCALE		 		PROJECT TITLE	
02550100150200 METERS		DRAWN	E TAN	REVISION	A	
CHECKED	S. FRENCH-BLUHM	DATE	12/09/2023			
